



BANK NAME: KOTAK MAHINDRA BANK | IFSC CODE: KKBK0005028
BANK ADDRESS: GROUND FLOOR, SHOP NO. GF-3, HARSHA MALL, ALFA-1,
COMMERCIAL BELT, GREATER NOIDA 201308 | LAUNCH DATE: 04-11-2025



The Beauty of Becoming



SECTOR 22-D, YAMUNA EXPRESSWAY

PROXIMITY HIGHLIGHTS

+91 9211608242

Upcoming Noida International Airport (Jewar)


10-12 Kms*

Eastern Peripheral Expressway

Noida-Greater Noida Expressway

18 Kms*



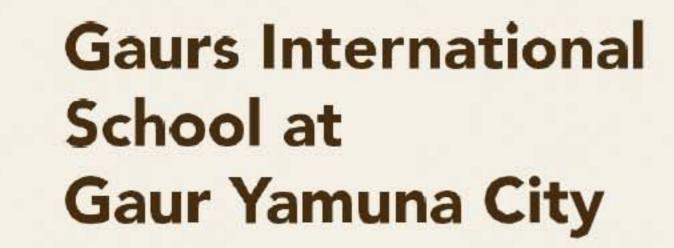

3 Kms*

World's tallest Lord Krishna Murti


Upcoming mall at **Gaur Yamuna City** 3 Kms*









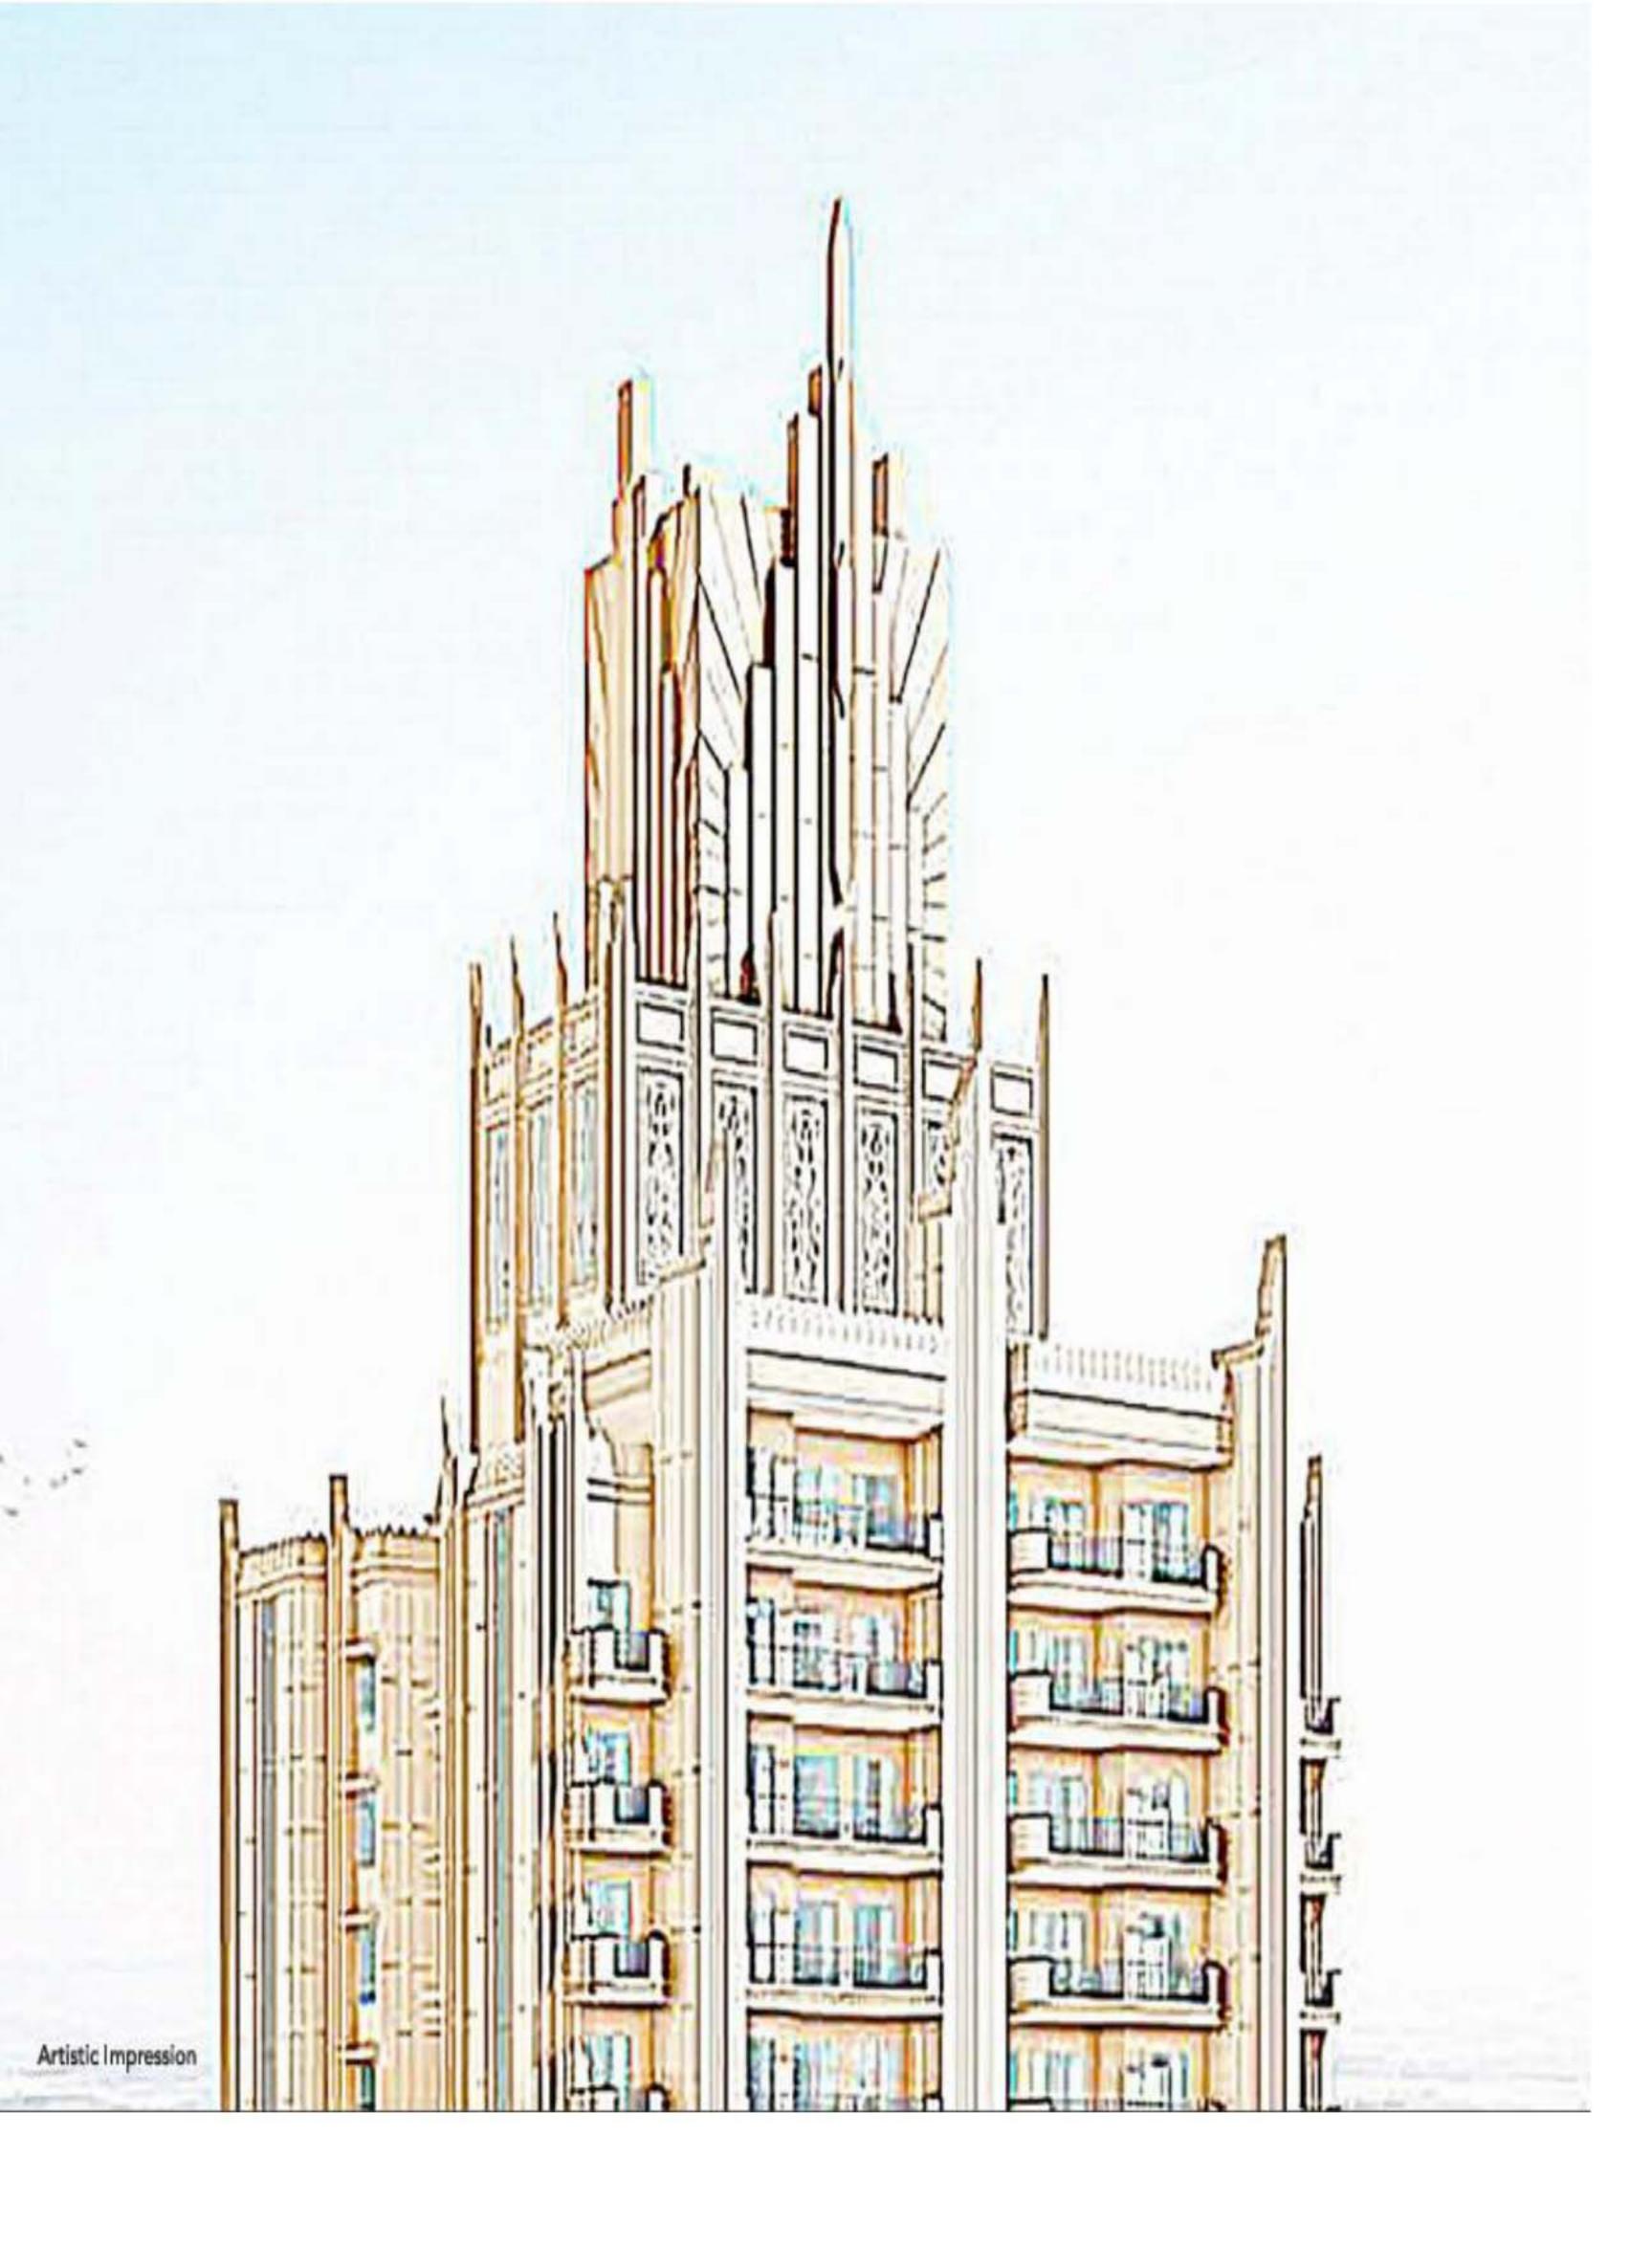

The architecture of the project draws inspiration from timeless imperial styles.

Every arch, pillar, and facade tells a story of heritage.

Inside, expansive layouts and regal interiors create a life worthy of royalty.





YEARS OF UNFALTERING

COMMITMENT

/()+ SUCCESSFULLY DELIVERED PROJECTS

45,000+

POSSESSIONS GIVEN (2014-2024)

75,000+ SUCCESSFULLY DELIVERED UNITS

3 Lakh+ HAPPY SATISFIED CUSTOMERS

100 Million +

SQUARE FEET AREA SUCCESSFULLY DELIVERED



At Gaurs Group, we create living spaces that breathe beauty and luxury. Our impeccably designed homes that craft lifestyles of elegance and distinction are a testimony of our commitment to excellence. Our visionary 'life-craftsmen' are handpicked for their exceptional abilities to craft spaces that lend themselves to timeless experience and create cherished memories.

CONTRACTING REAL ESTATE EDUCATION **ENERGY** RETAIL NBFC



INTERIORS THAT BREATHE TIMELESS LUXURY

3 & 4 BHK Landmark Residences

3BHK - 177.444 Sq.Mtr.(1910 Sq.Ft.)

4BHK - 231.79 Sq.Mtr.(2495 Sq.Ft.)

Welcome to a home where elegance is not displayed, but lived.

Every corner tells a story of refinement, and every detail reflects an artful pursuit of perfection.





1 BASEMENT+ STILT-1/PODIUM/GROUND + STILT-2/ UPPER GROUND + 34 STOREY

3 BED ROOM + LIVING ROOM +
DINING + FOYER + KITCHEN
WITH UTILITY BALCONY +
3 TOILETS + 3 BALCONIES

AREA DETAILS

TOTAL AREA

BUILT UP AREA = 137.07 SQ. MT/ 1475 SQ. FT (COVERED AREA + BALCONY AREA)

CARPET AREA = 92.83 SQ.MT/ 999 SQ.FT

COVERED AREA = 112.12 SQ.MT/ 1207 SQ.FT

BALCONY AREA = 24.95 SQ.MT/ 268 SQ.FT

COMMON AREA = 40.37 SQ.MT/ 435 SQ.FT

Disclaimer: The layout is an artistic impression provided for representation purpose only. All internal and external area measurements are from unfinished surfaces. Final details of the apartment shall be specified in the agreement. Plans are not to scale, and all dimensions are in meters (mt.) 1 sq.mt, = 10.764 sft.

= 177.44 SQ.MT / 1910 SQ.FT









1 BASEMENT+ STILT-1/PODIUM/GROUND + STILT-2/ UPPER GROUND + 34 STOREY

4 BED ROOM + LIVING ROOM +
DINING + FOYER+ KITCHEN
WITH UTILITY BALCONY +
4 TOILETS + 1 BIG BALCONY +
2 BALCONIES

AREA DETAILS

BUILT UP AREA = 178.55 SQ. MT/ 1922 SQ. FT (COVERED AREA + BALCONY AREA)

CARPET AREA = 124.54 SQ.MT / 1340 SQ.FT


COVERED AREA = 141.73 SQ.MT / 1526 SQ.FT


BALCONY AREA = 36.82 SQ.MT / 396 SQ.FT

COMMON AREA = 53.24 SQ.MT / 573 SQ.FT

TOTAL AREA = 231.79 SQ.MT / 2495 SQ.FT

Disclaimer: The layout is an artistic impression provided for representation purpose only. All internal and external area measurements are from unfinished surfaces. Final details of the apartment shall be specified in the agreement. Plans are not to scale, and all dimensions are in meters (mt.) 1 sq.mt. = 10.764 sft.

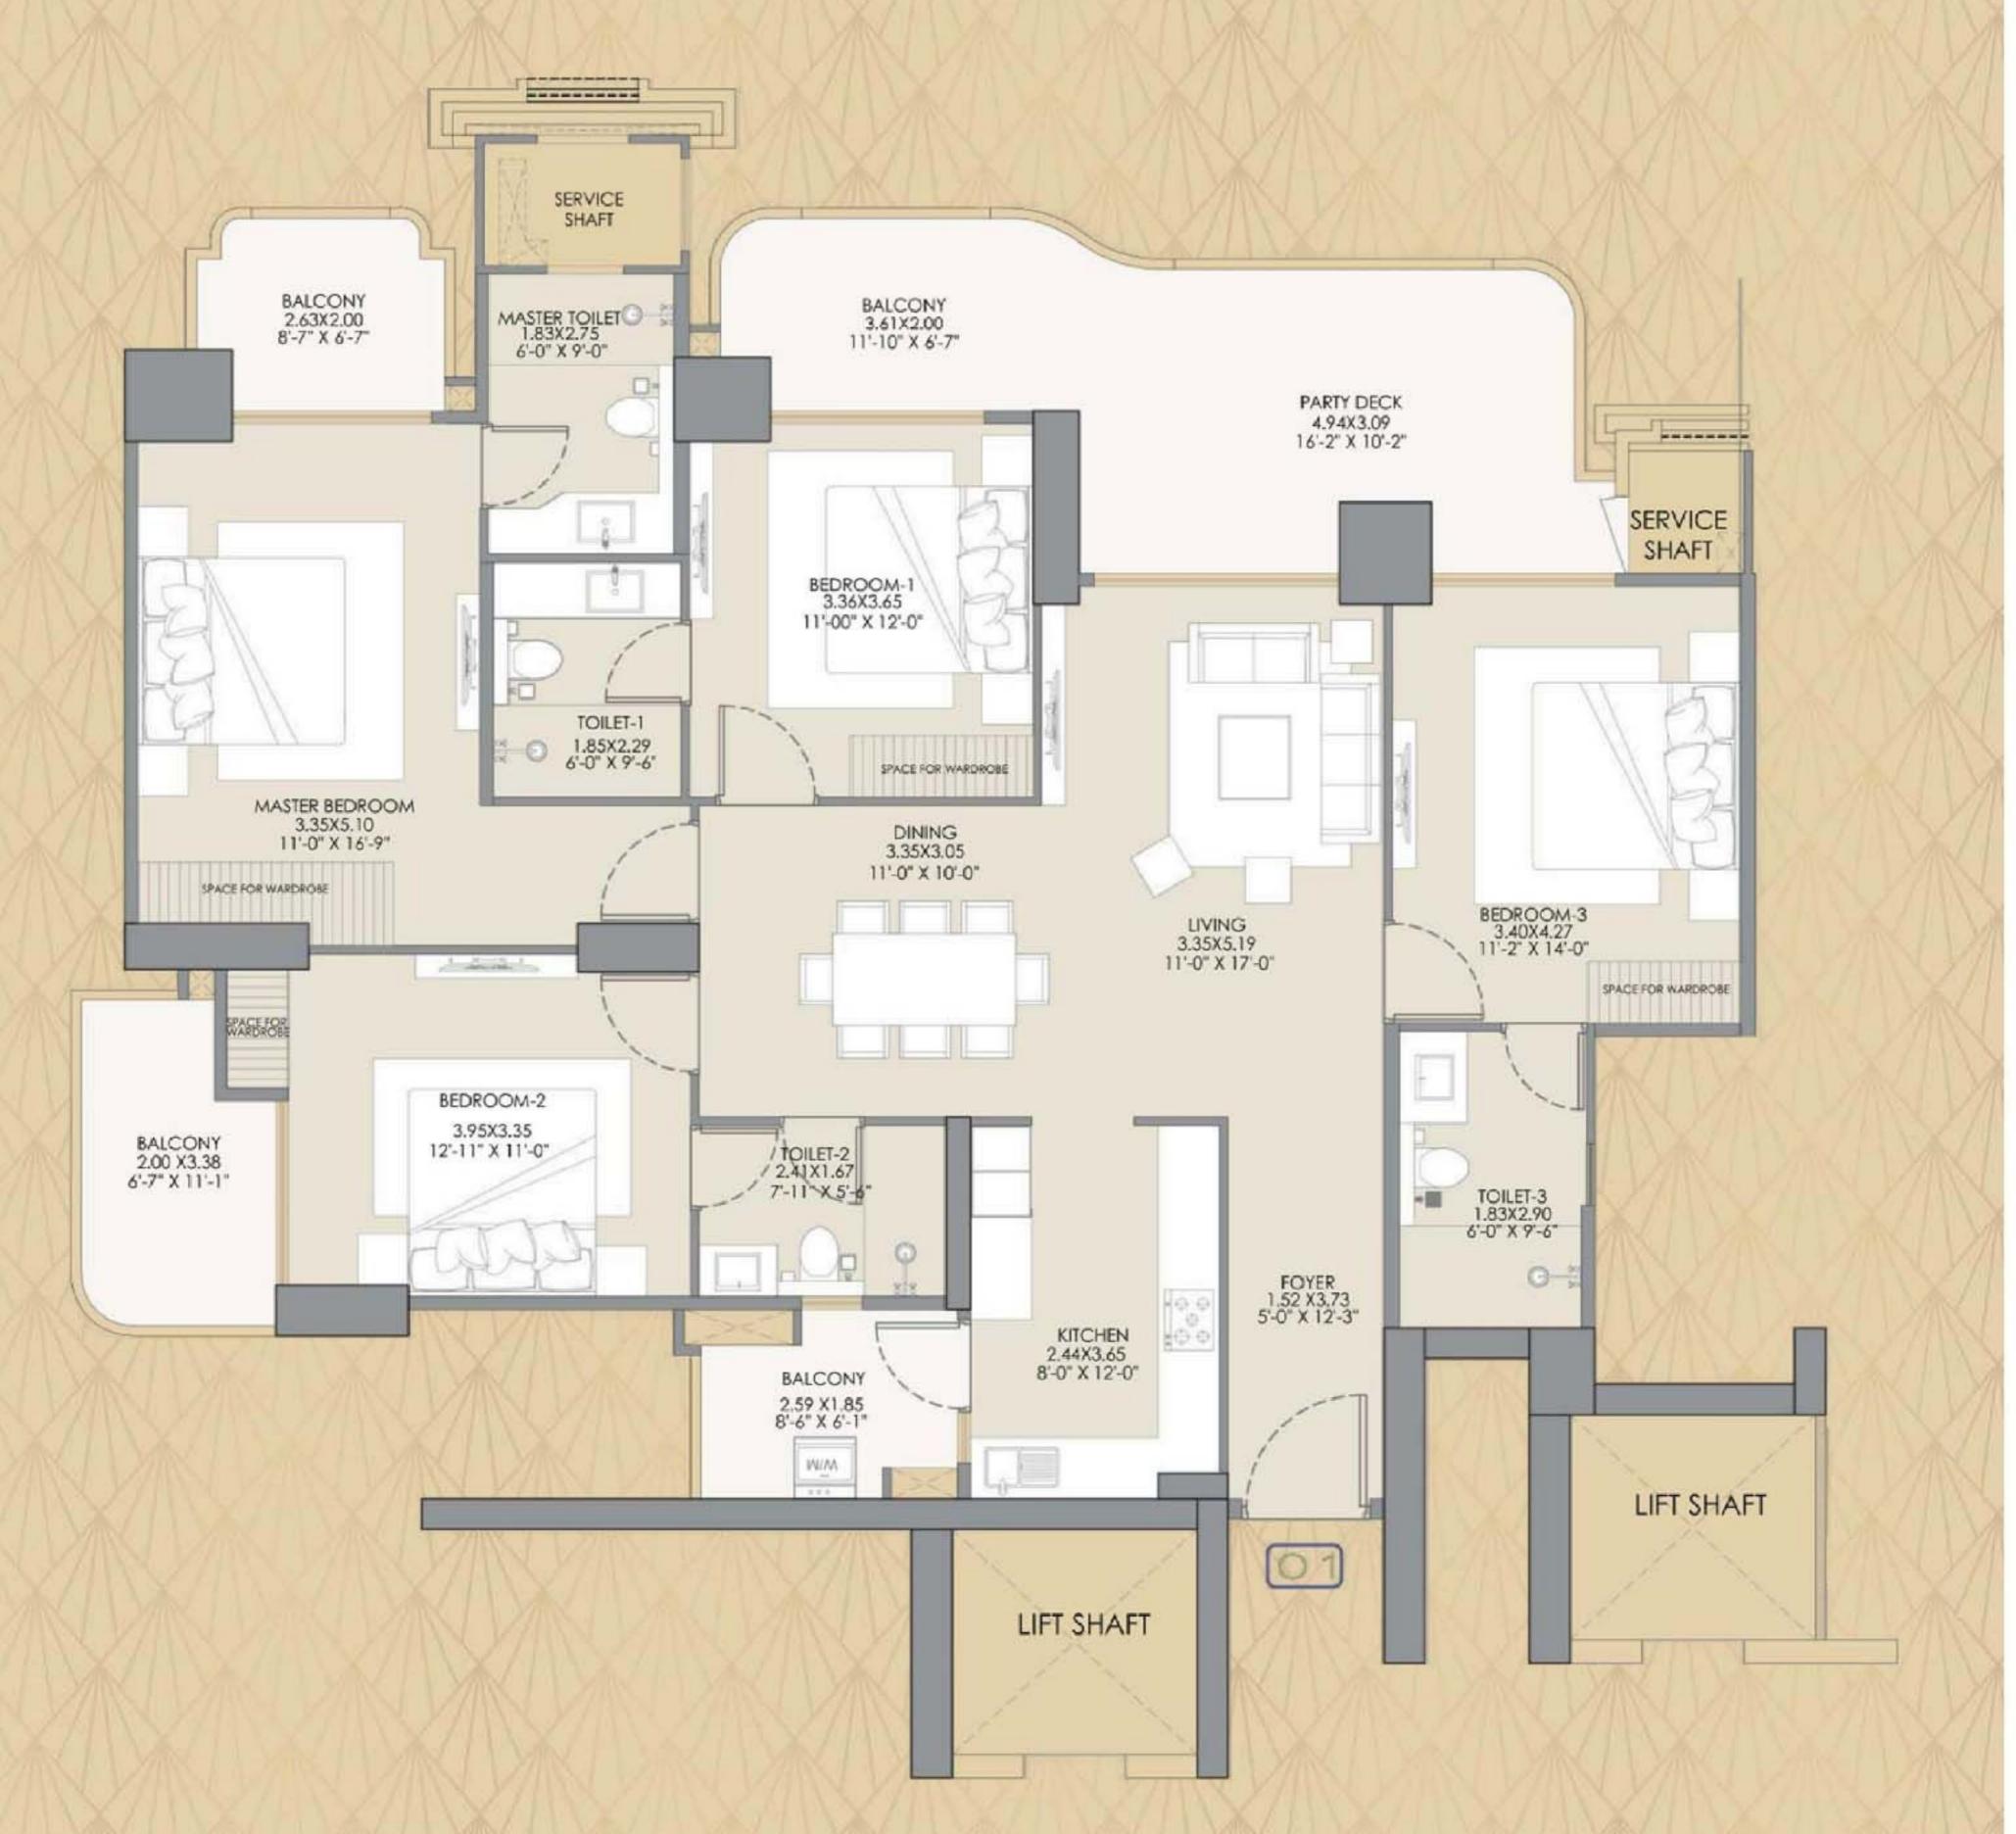

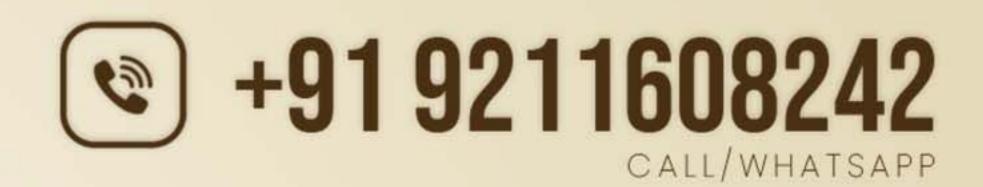



35

DELIVERED
RESIDENTIAL
PROJECTS

30

DELIVERED

COMMERCIAL

PROJECTS

3
DELIVERED
TOWNSHIP
PROJECTS


DELIVERED
RETAIL PROJECTS
(MALLS)


GAURS INTERNATIONAL SCHOOL 24
ONGOING
RERA REGISTERED
PROJECTS

GAURS A LEGACY OF LUXURY


Our expansive portfolio spans from high-end luxury residences to thoughtfully crafted affordable homes. Step into a world where luxury knows no limits - step into the enduring legacy of Gaurs.



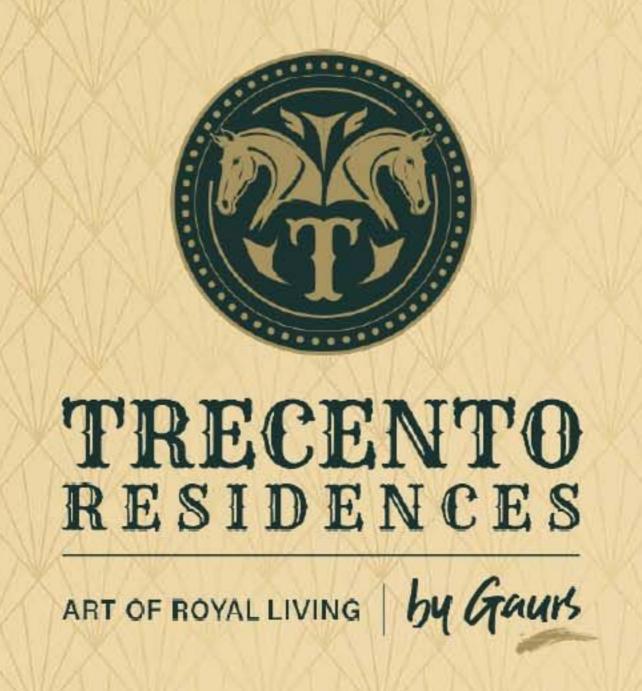

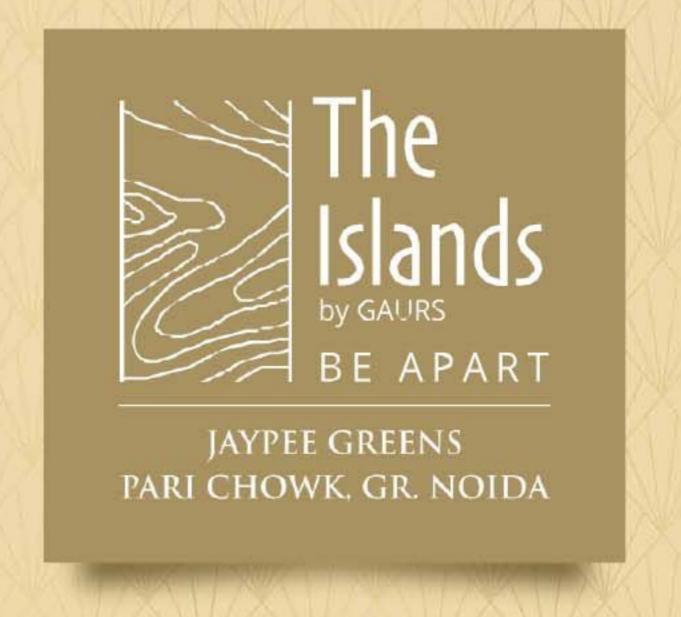



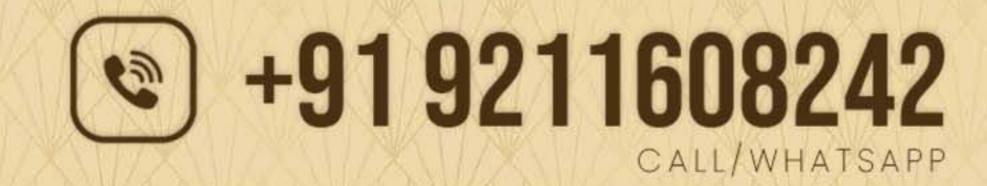





INSPIRED FROM THE ART OF PERFECT

TRANSFORMATION

Project spread across approx.

4.85 Hectares (12 Acres)

7 Towers (Phase 1)

Landscape Greens in 3.44 Hectares (8.5 Acres) inspired by Butterfly

Grand Entrance -Triple height lobby




Club & Project Interiors on the Art Deco theme

One of the biggest Clubhouse of the region 6867 Sq.Mt. (75000 Sq.Ft.) spread over multiple levels with 60+ amenities

Almost 8.5 acres

Central Landscaped Greens

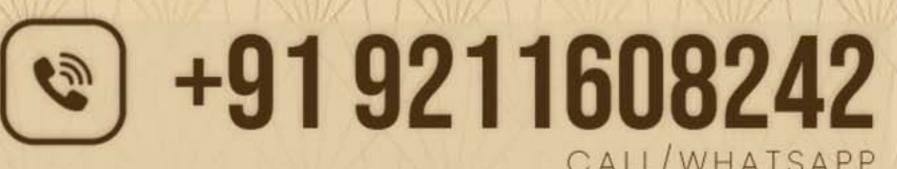



MAHAMAYA FLYOVER


AMITY UNIVERSITY


TOWARDS DELHI

Map not to scale

GAUR CITY


BRIMMING
WITH POSSIBILITIES

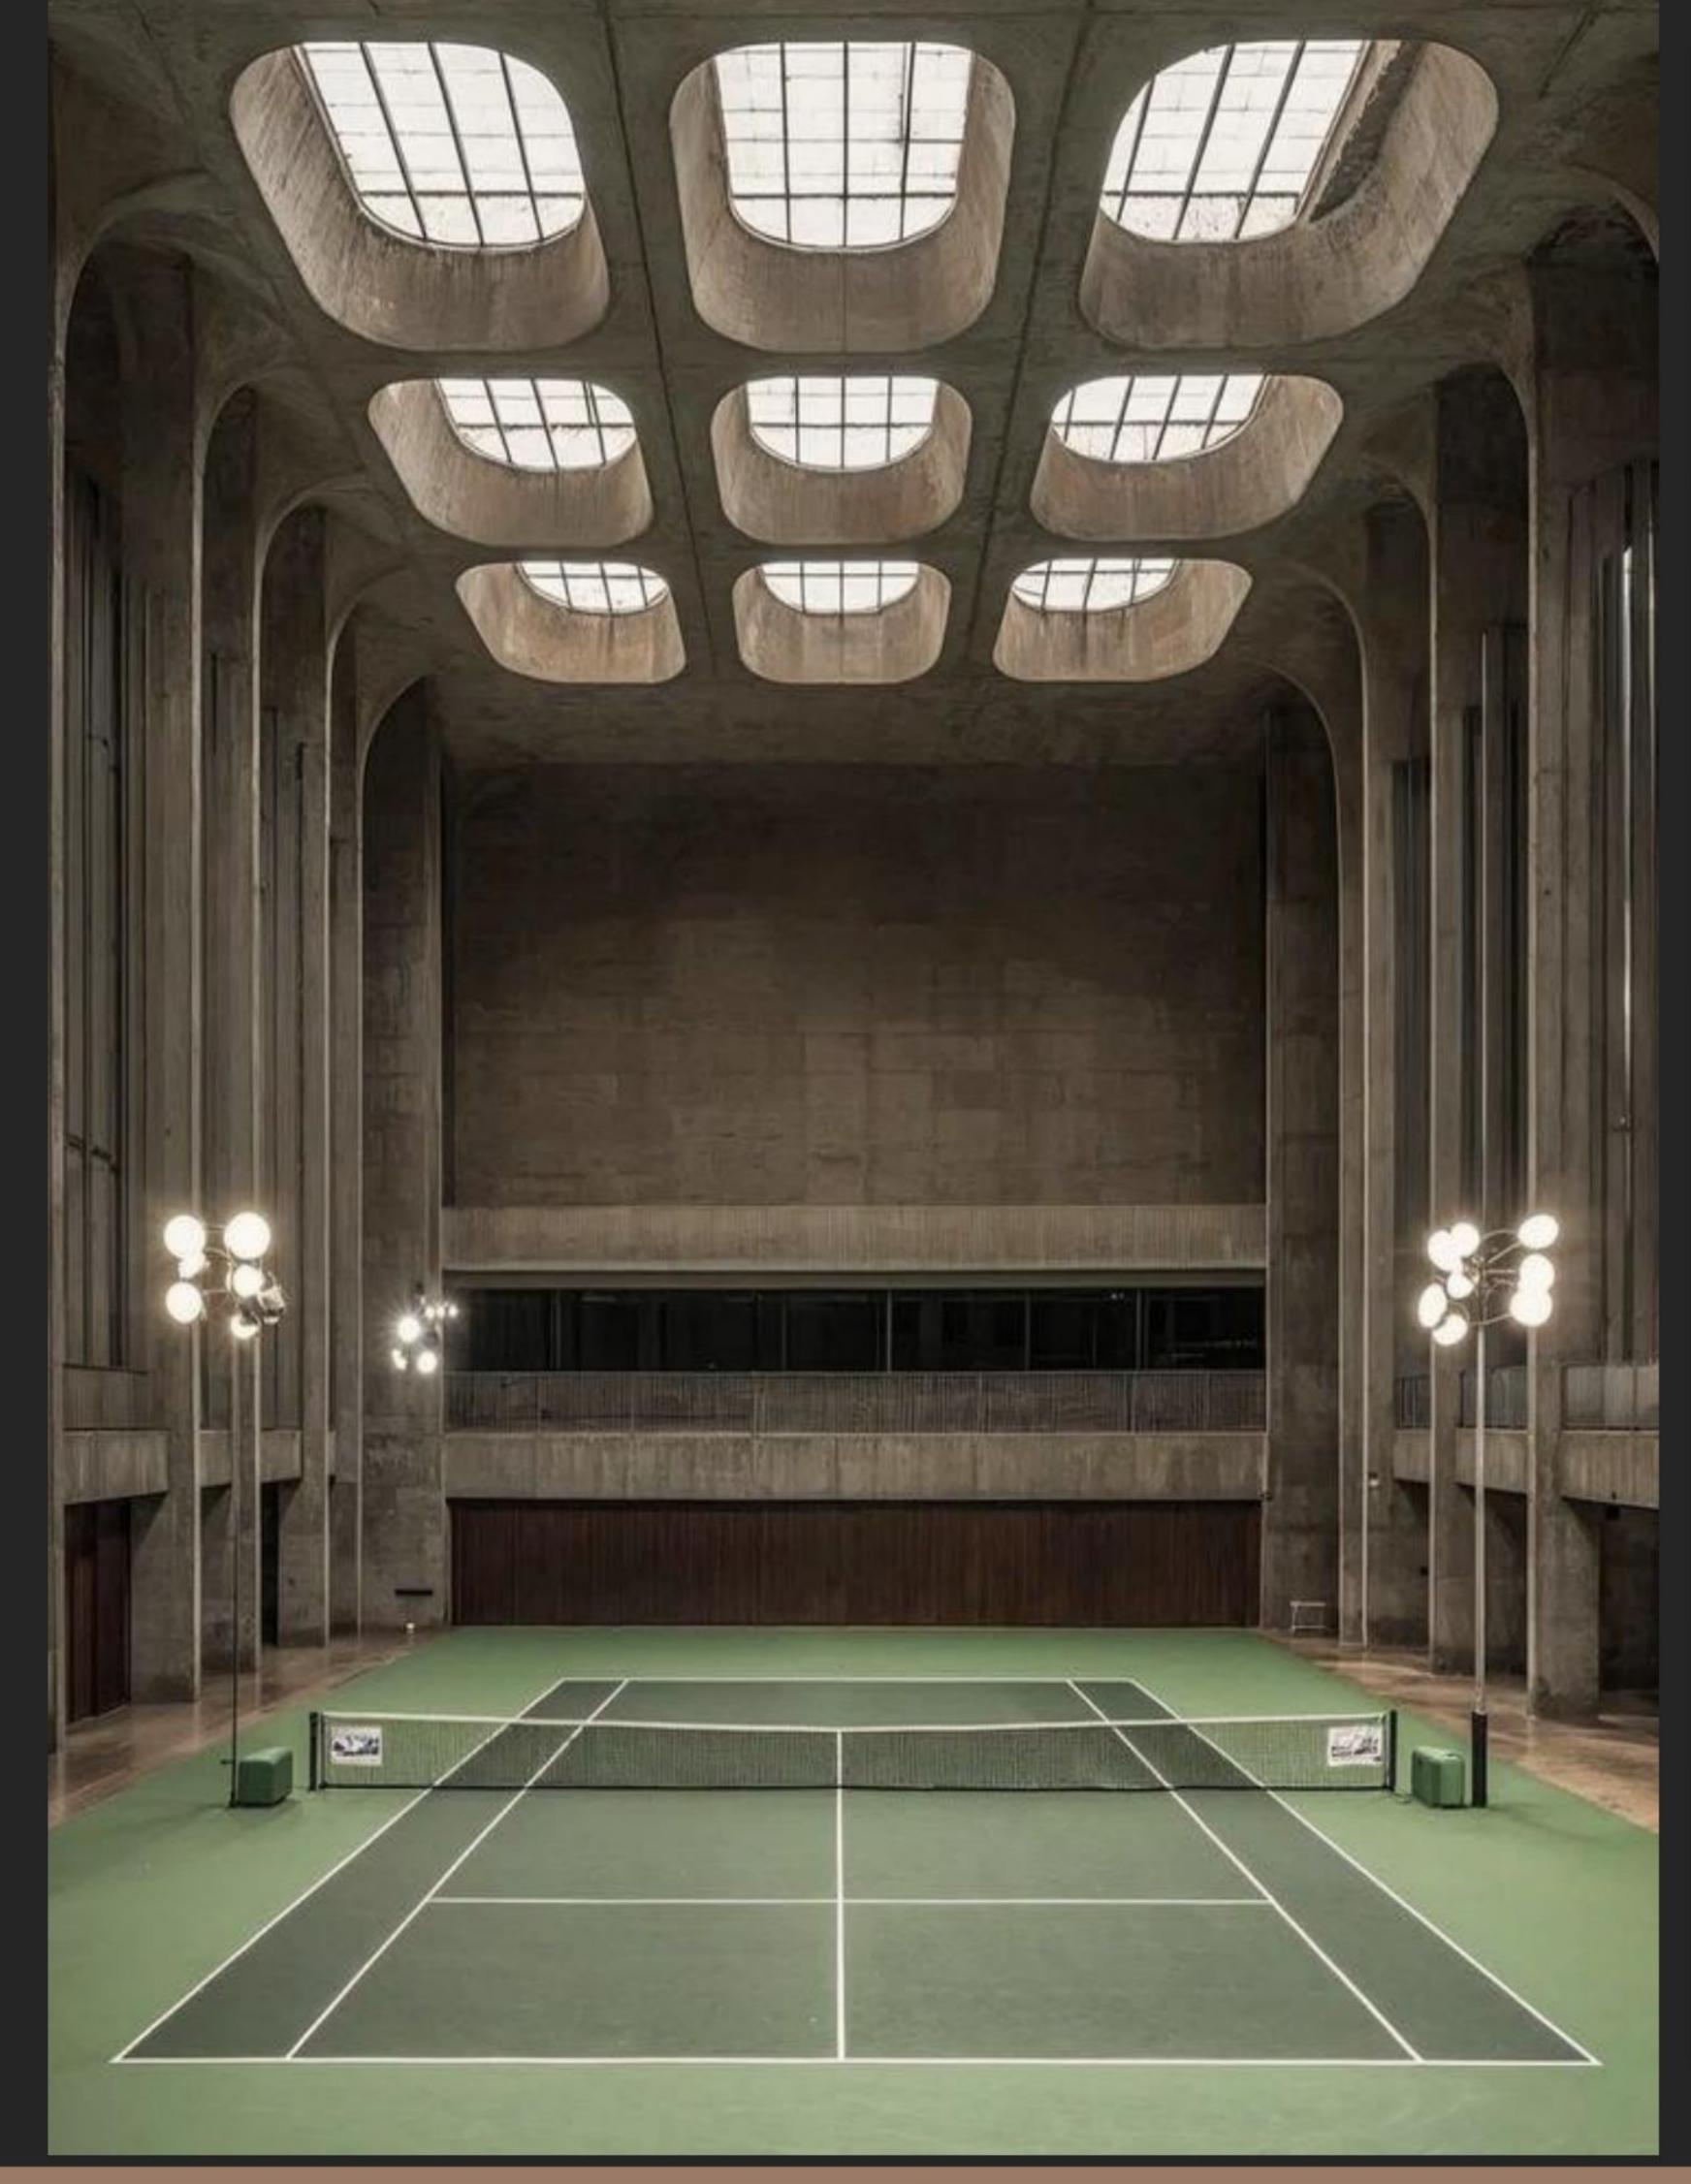


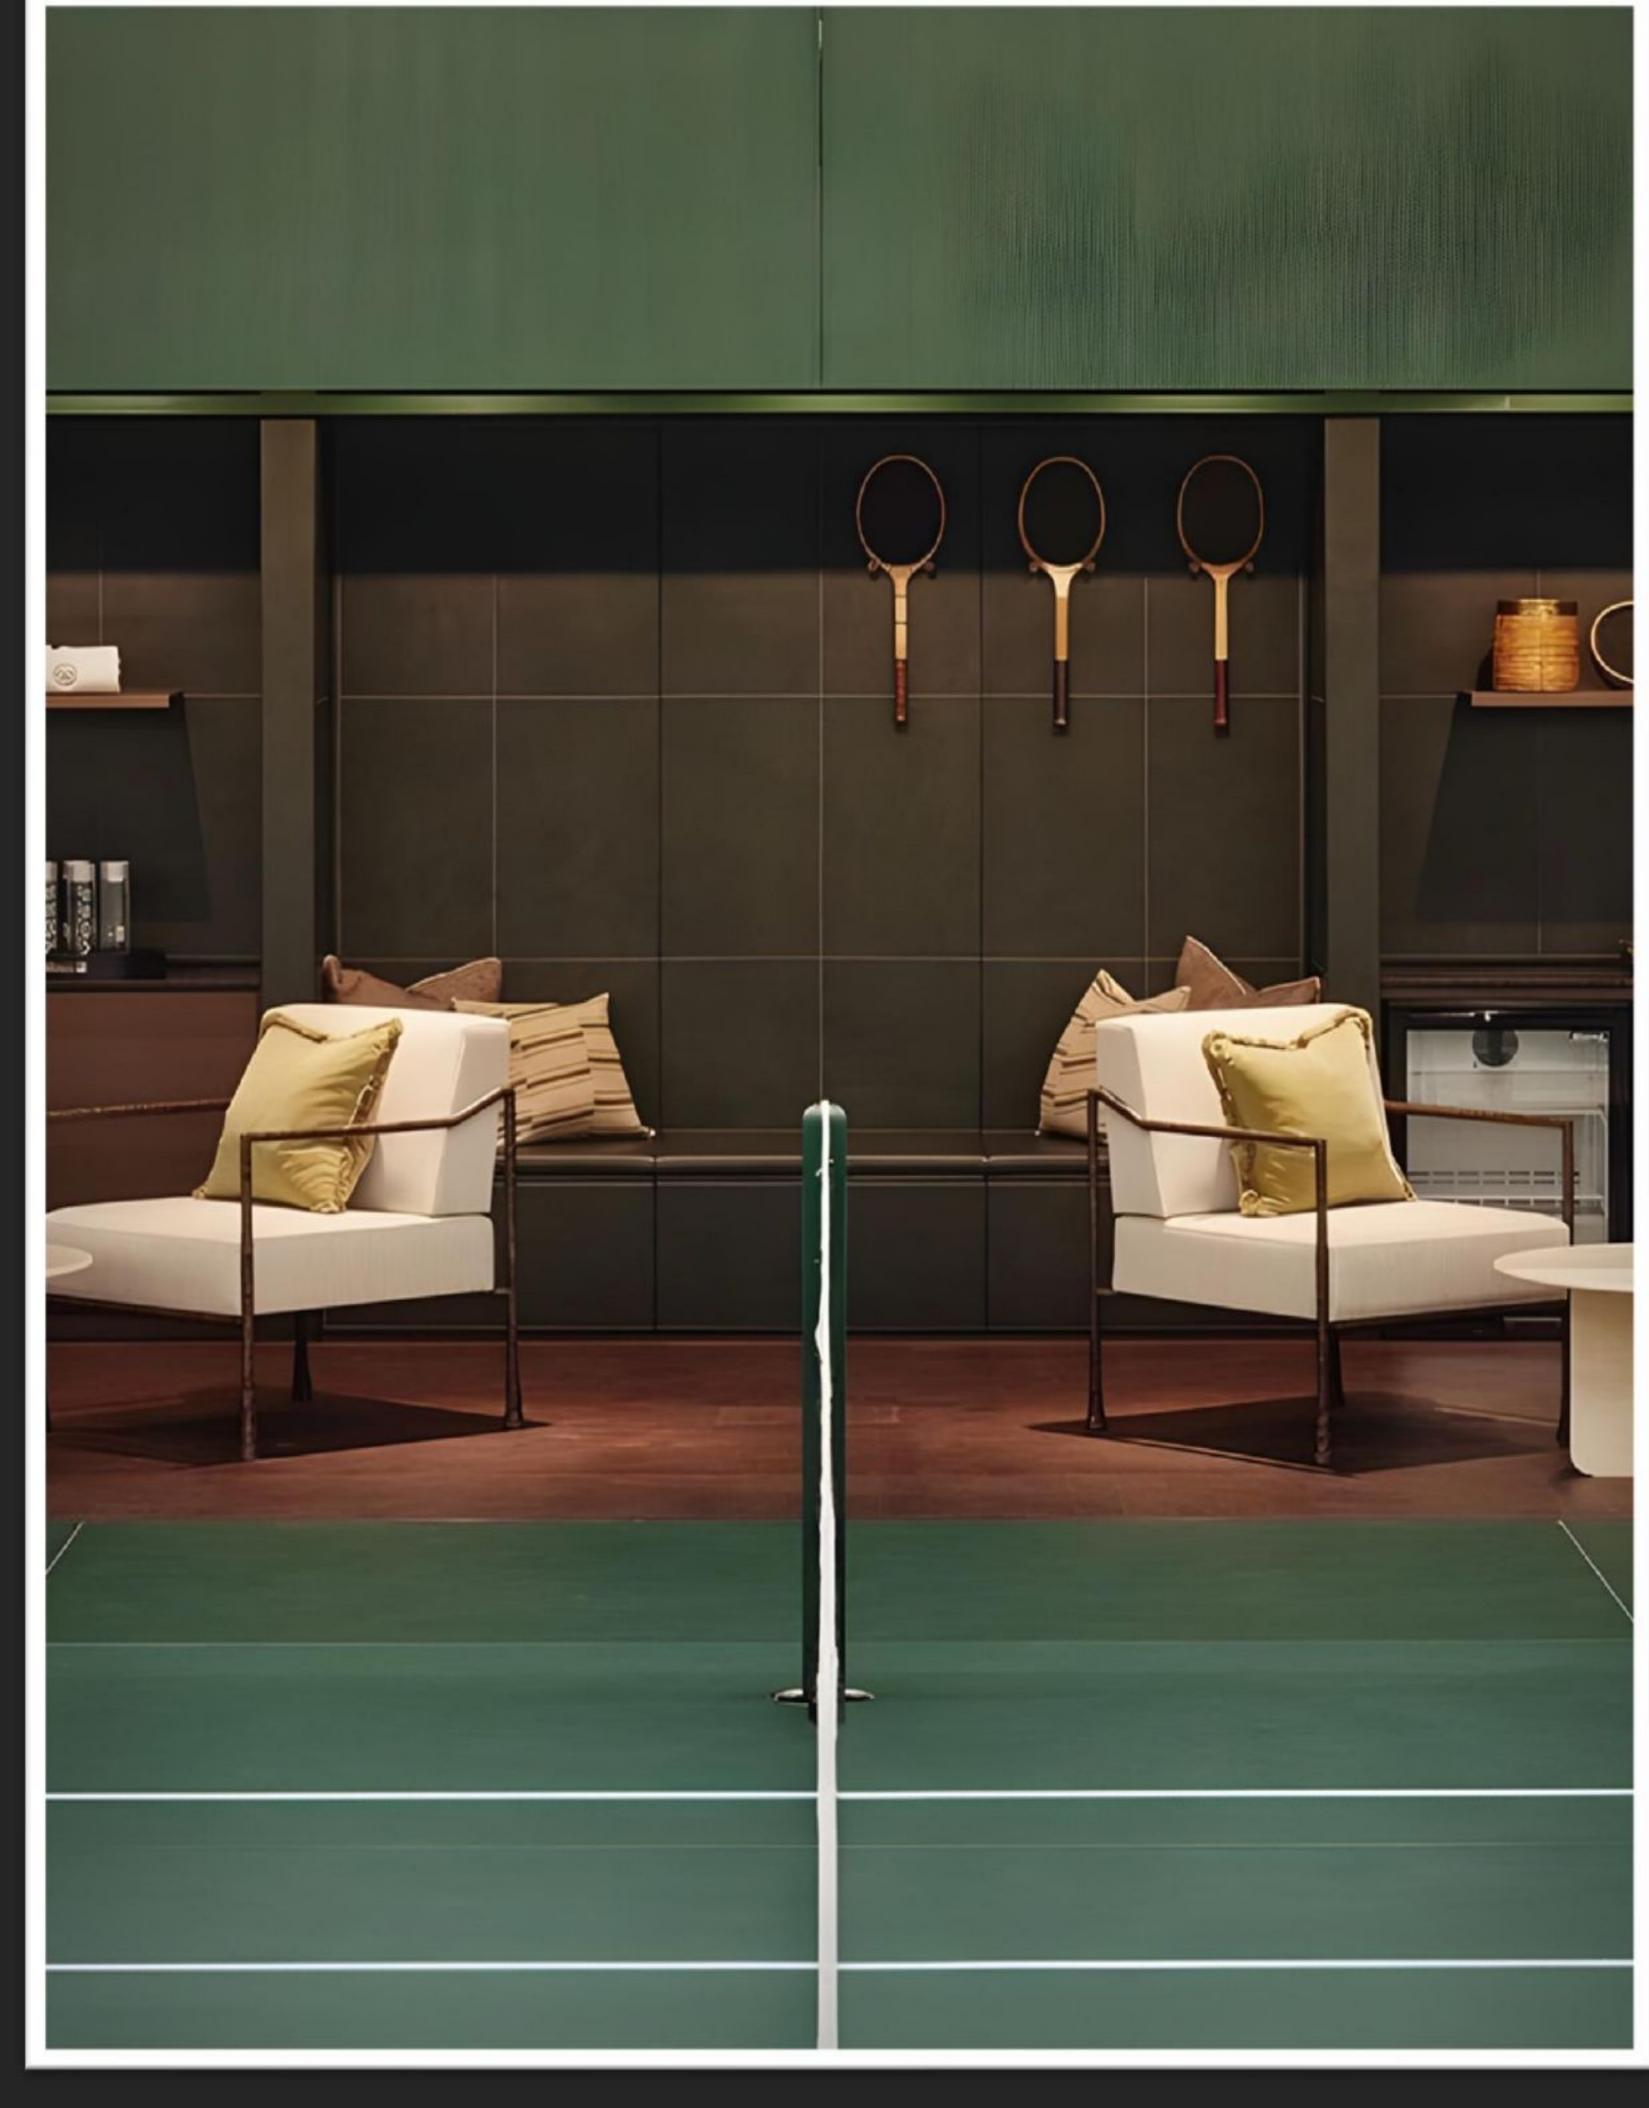





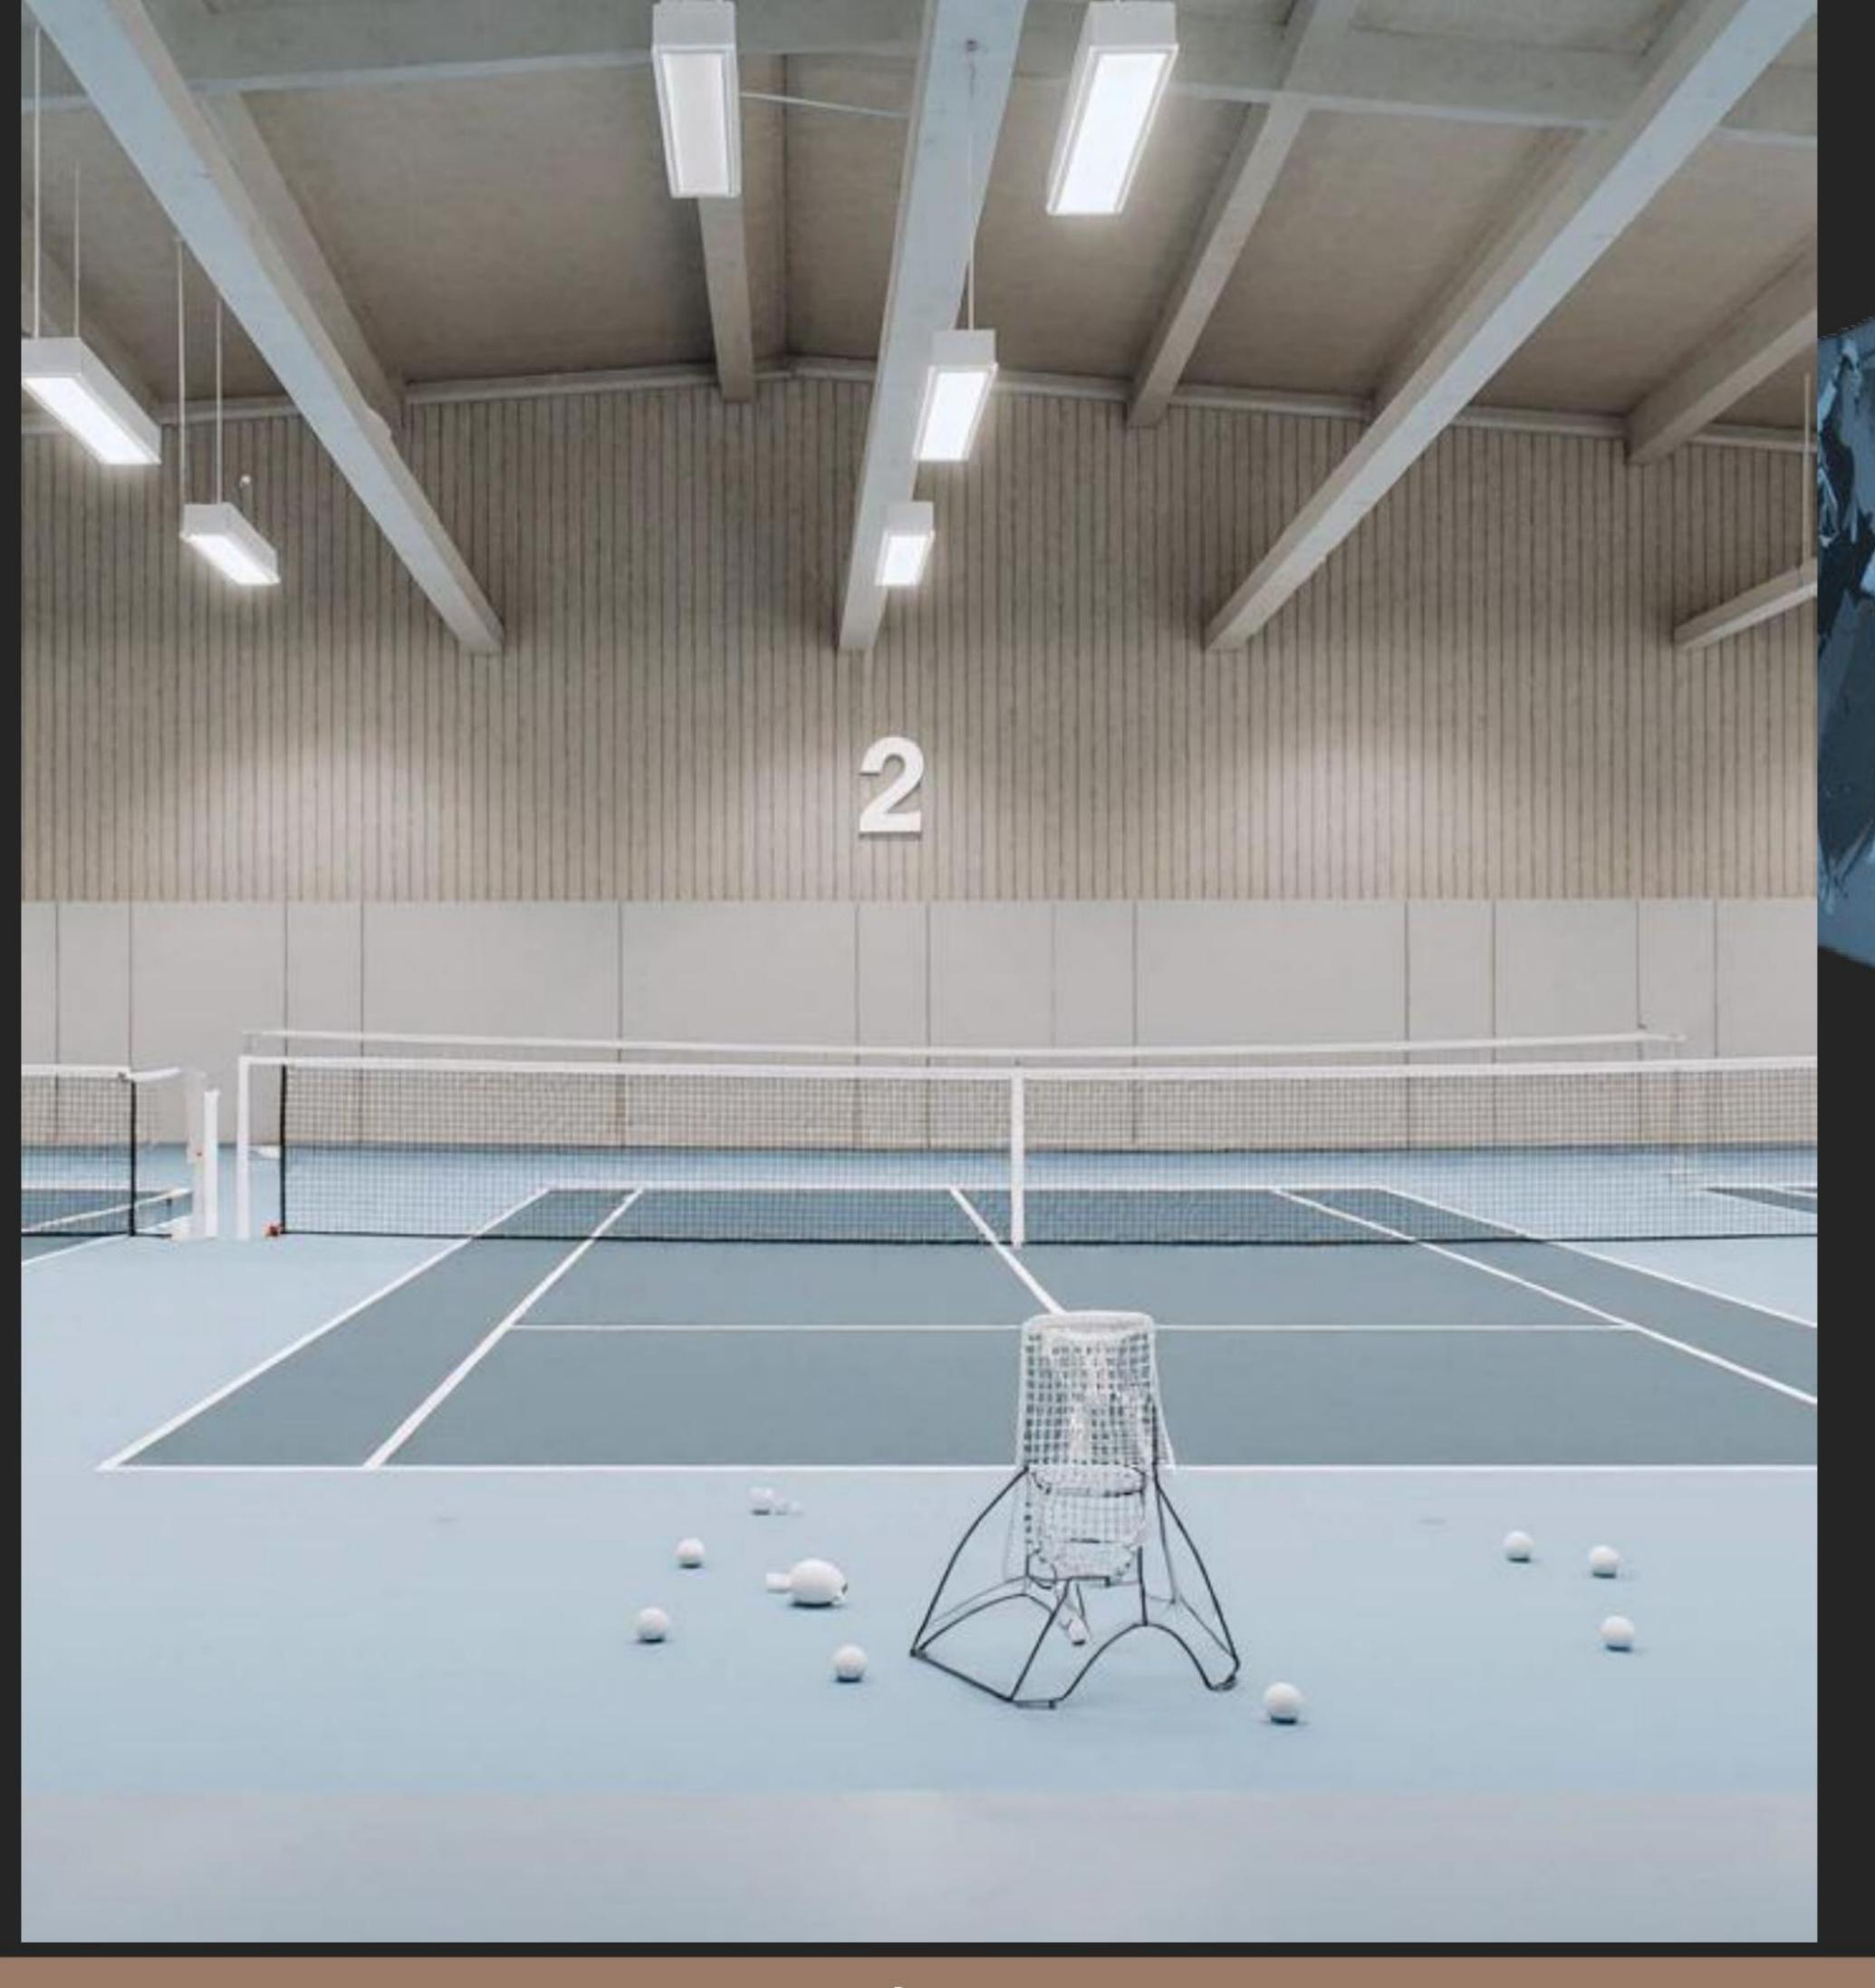

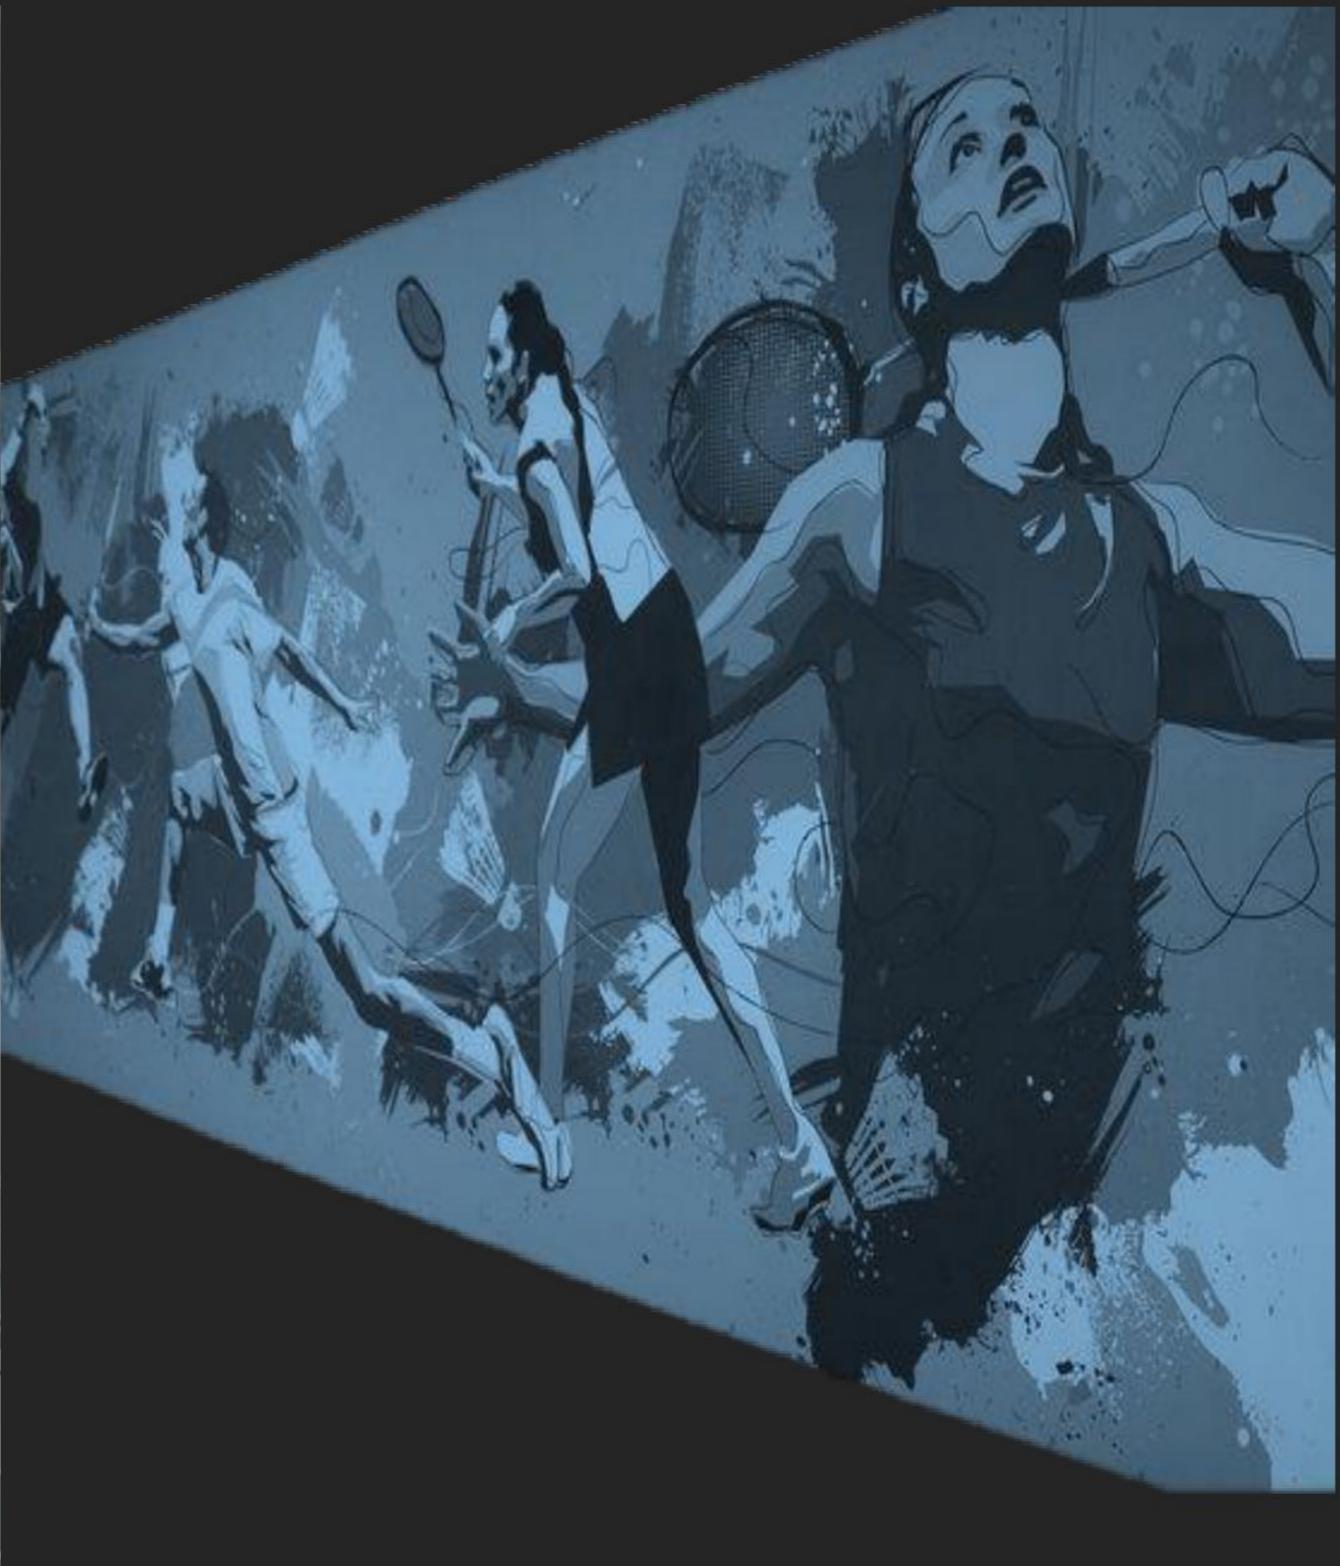





It links Delhi, Noida,
Greater Noida, and Agra
seamlessly, with the
Eastern Peripheral
Expressway further
boosting accessibility.

Sports infrastructure, universities, and industrial parks already give the region a new identity.

Emerging industrial and logistics hubs.

Existing sports and lifestyle landmarks (F1 track, universities, townships).

Source:

www.yamunaexpresswayauthority.com

THE CATALYST OF CHANGE, NOIDA INTERNATIONAL AIRPORT (JEWAR) AT THE YAMUNA EXPRESSWAY WILL BE OPERATIONAL SOON



Upcoming Noida International Airport (NIA) would be India's largest and world's 4th largest Airport

Managed & Operated by Yamuna International Airport Private Limited (YIAPL) a subsidiary of Zurich Airport International AG Envisioned to be 6-Runway Airport, expanding into 2900 hectares

Developed through a Public-Private Partnership Model (PPP)
A Green Field Airport

India's first 100% FDI airport project. Direct boost to residential, commercial, and industrial demand. Phase 1 will be operational by 2025, handling millions of passengers annually, while multiple phases will add more terminals and runways over time.

This Landmark will redefine connectivity, business travel, tourism, and real estate dynamics across the entire corridor.

Source:



From Logistics hubs to Electric Mobility Zones from Residential Townships to IT & Fin Tech cities, the region is developing into a thriving ecosystem.

Multiple Industrial Zones
planned such as Toy Park, MRO,
Film City, Leather Manufacturing
Park, Heritage City,
Furniture Hub, Handloom
Cluster, Medical Device Park,
Metro Coach Factory
and many more.

Attracting immense global & national investments from Corporate Giants.

YAMUNA EXPRESSWAY, THE VISION OF 2030

By 2030, Yamuna Expressway will stand as one of India's most futuristic cityscapes.

Being next to the Noida International Airport the area will see a high growth owing to excellent infrastructure & connectivity.

Ancillary Businesses (Cargo, Warehouse, Logistics, Hospitality, Trade) often grow exponentially in such areas because of shorter commute time and better utilities.

Areas near the Airport see strong appreciation once the Airport becomes functional.

www.economictimes.indiatimes.com www.wikipedia.org







GROWING IN ELEGANCE THROUGH THE CONTRIBUTION OF INTERNATIONALLY FAMED DEVELOPERS



Project Architecture - Imperial grandeur, featuring contemporary facades with modern design elements.

Project Architect -

Hafeez Contractor

Club & Interior Architect - Ochrelnk

Landscape Architect -

SCI (Site Concepts International)

Structure - R D Consultant

MEP - Paradise Consultant

GLOBALLY RECOGNIZED ICON OF INDIAN ARCHITECTURE


THE ENDURING LEGACY OF HAFEEZ CONTRACTOR

- India's most renowned architect and a Padma Bhushan awardee.
- Revolutionized urban living with designs that balance innovation, functionality, and grandeur.
- Work ranging from futuristic campuses to soaring high-rises.

SIGNATURE WORKS:

- DY Patil Sports Stadium, Navi Mumbai
- Lavasa City, Pune
- Turbhe Railway Station, Navi Mumbai

Hafeez Contractor
Project Architect

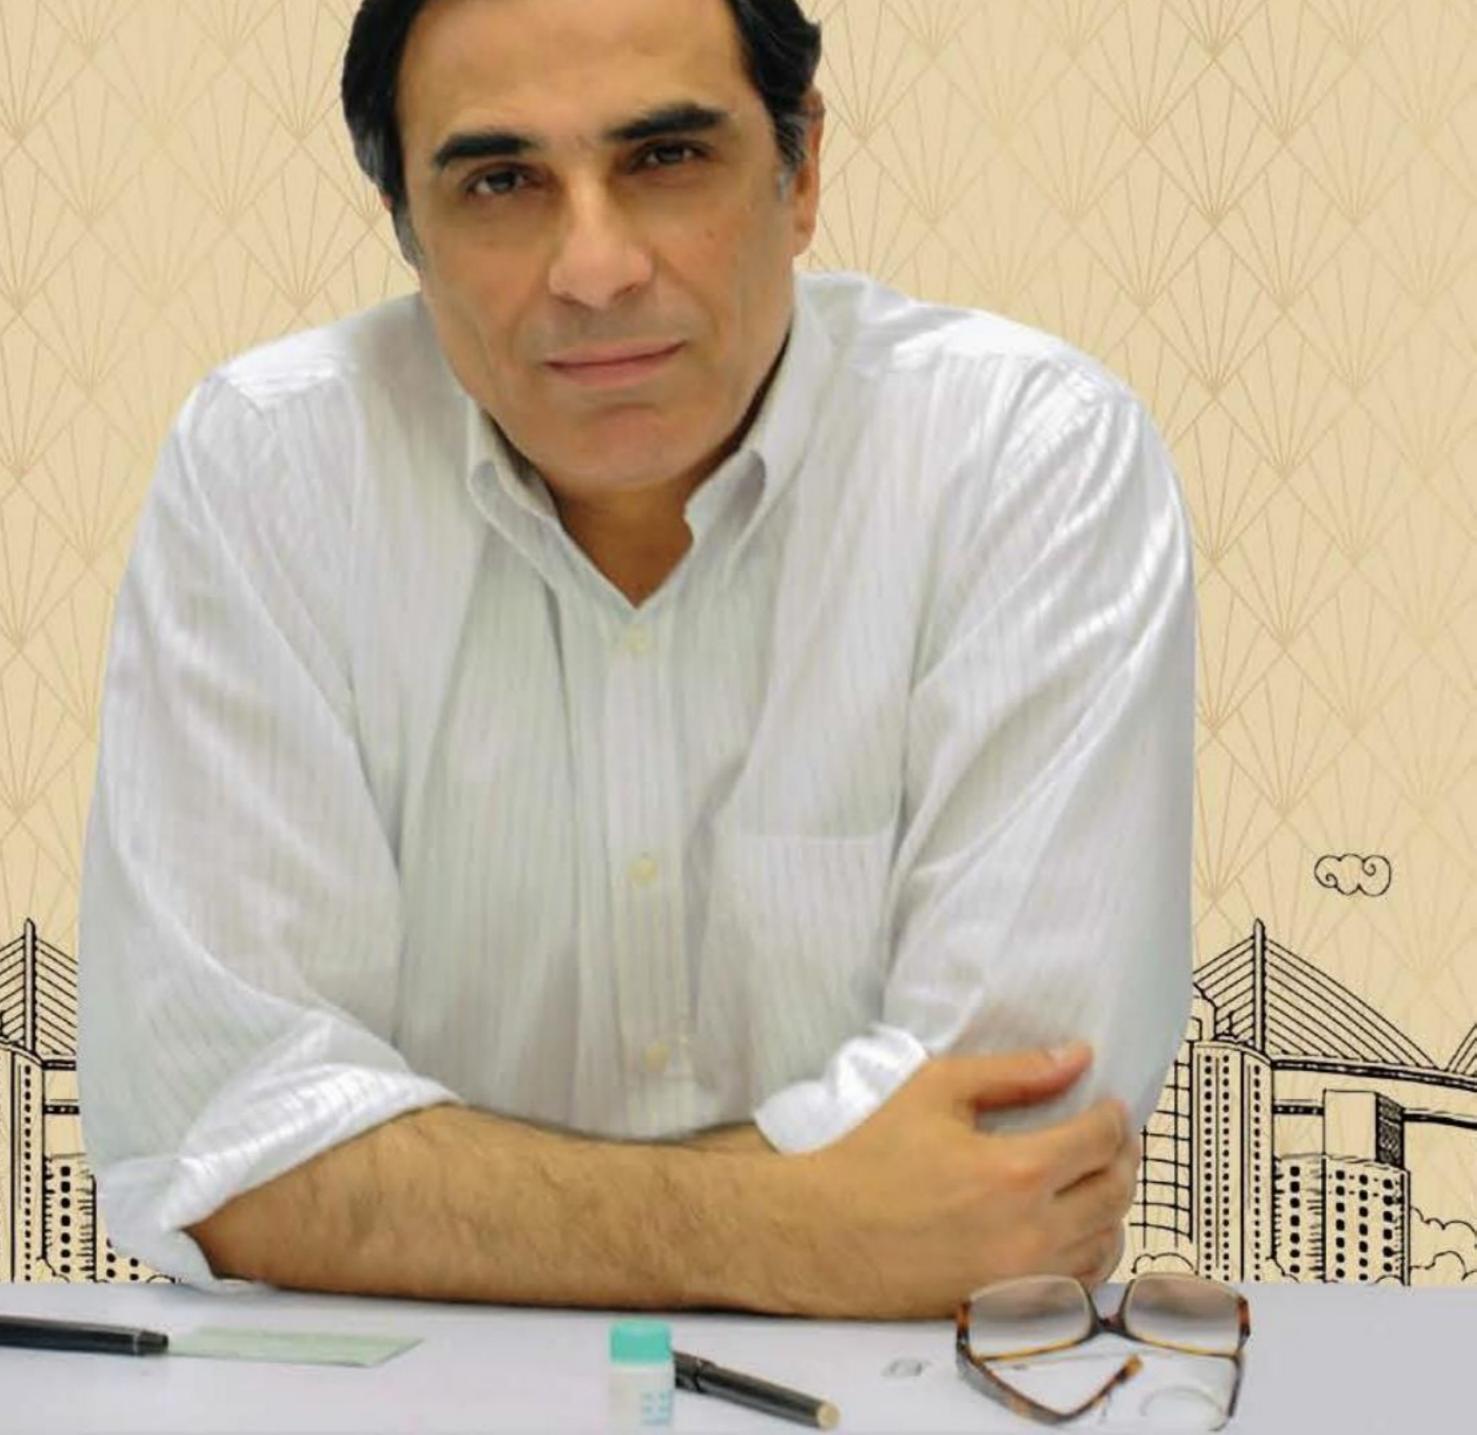

TRANSFORMING


MODERN LANDSCAPES

Under the visionary leadership of Clint Owen, Design Director Site Concepts International (SCI) has established a reputation for high quality professional planning and design throughout Asia with active projects in over eight countries. Their expertise in providing diverse and unique site specific design solutions during project implementation has made SCI a favourite of Developers, Architects and others in the industry.

SIGNATURE WORKS:

- Cap Ternay Resort & Spa, Seychelles
- Embarcadero Park, Indonesia
- Hsinchu Hsinpu Eco Community, Taiwan
- Pantai Sentral Park, Malaysia


LANDSCAPE ARCHITECT

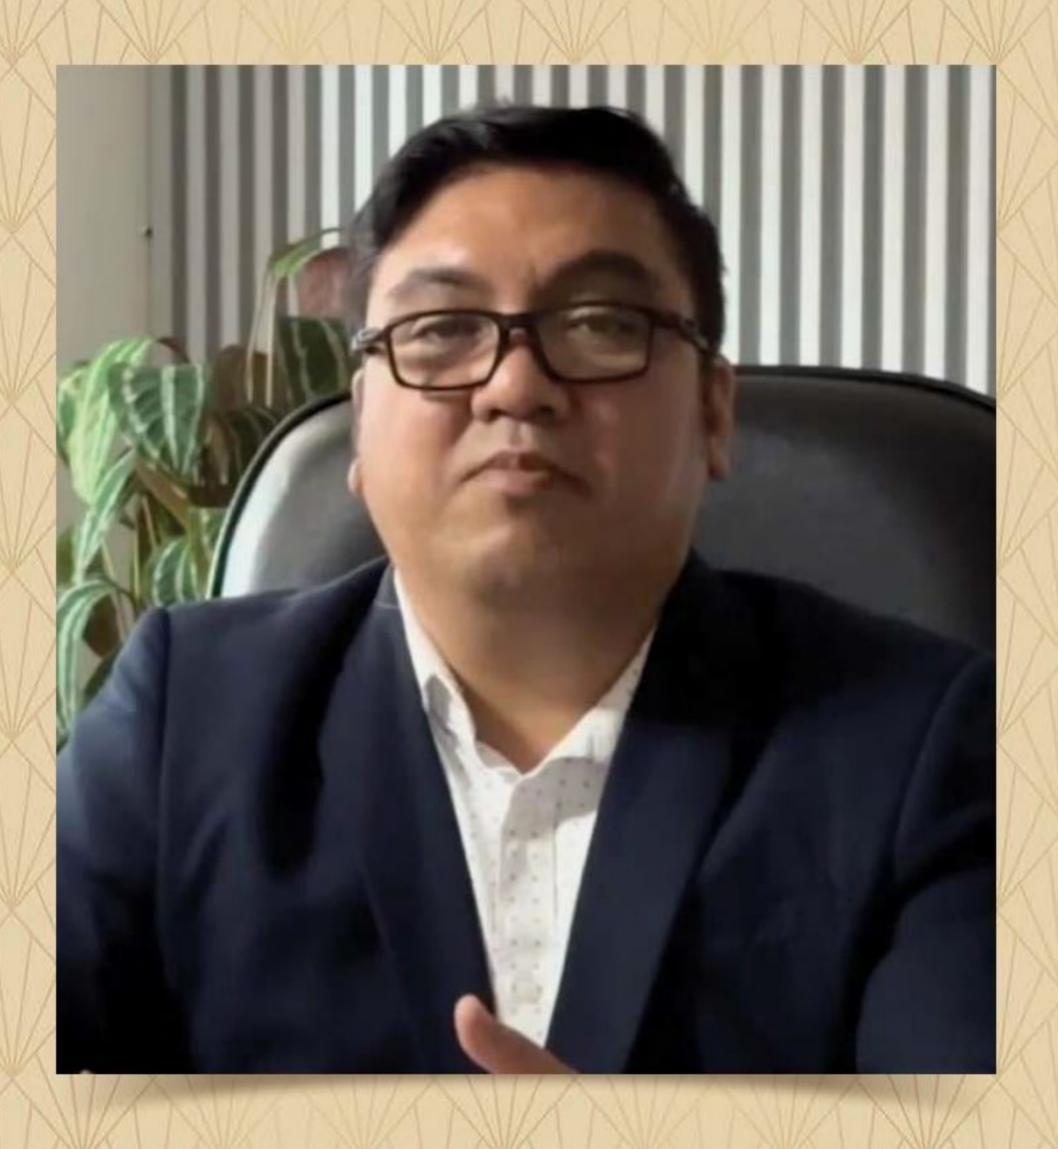

Clint Owen
Design Director



UNVEILING RESORT STYLE LIVING

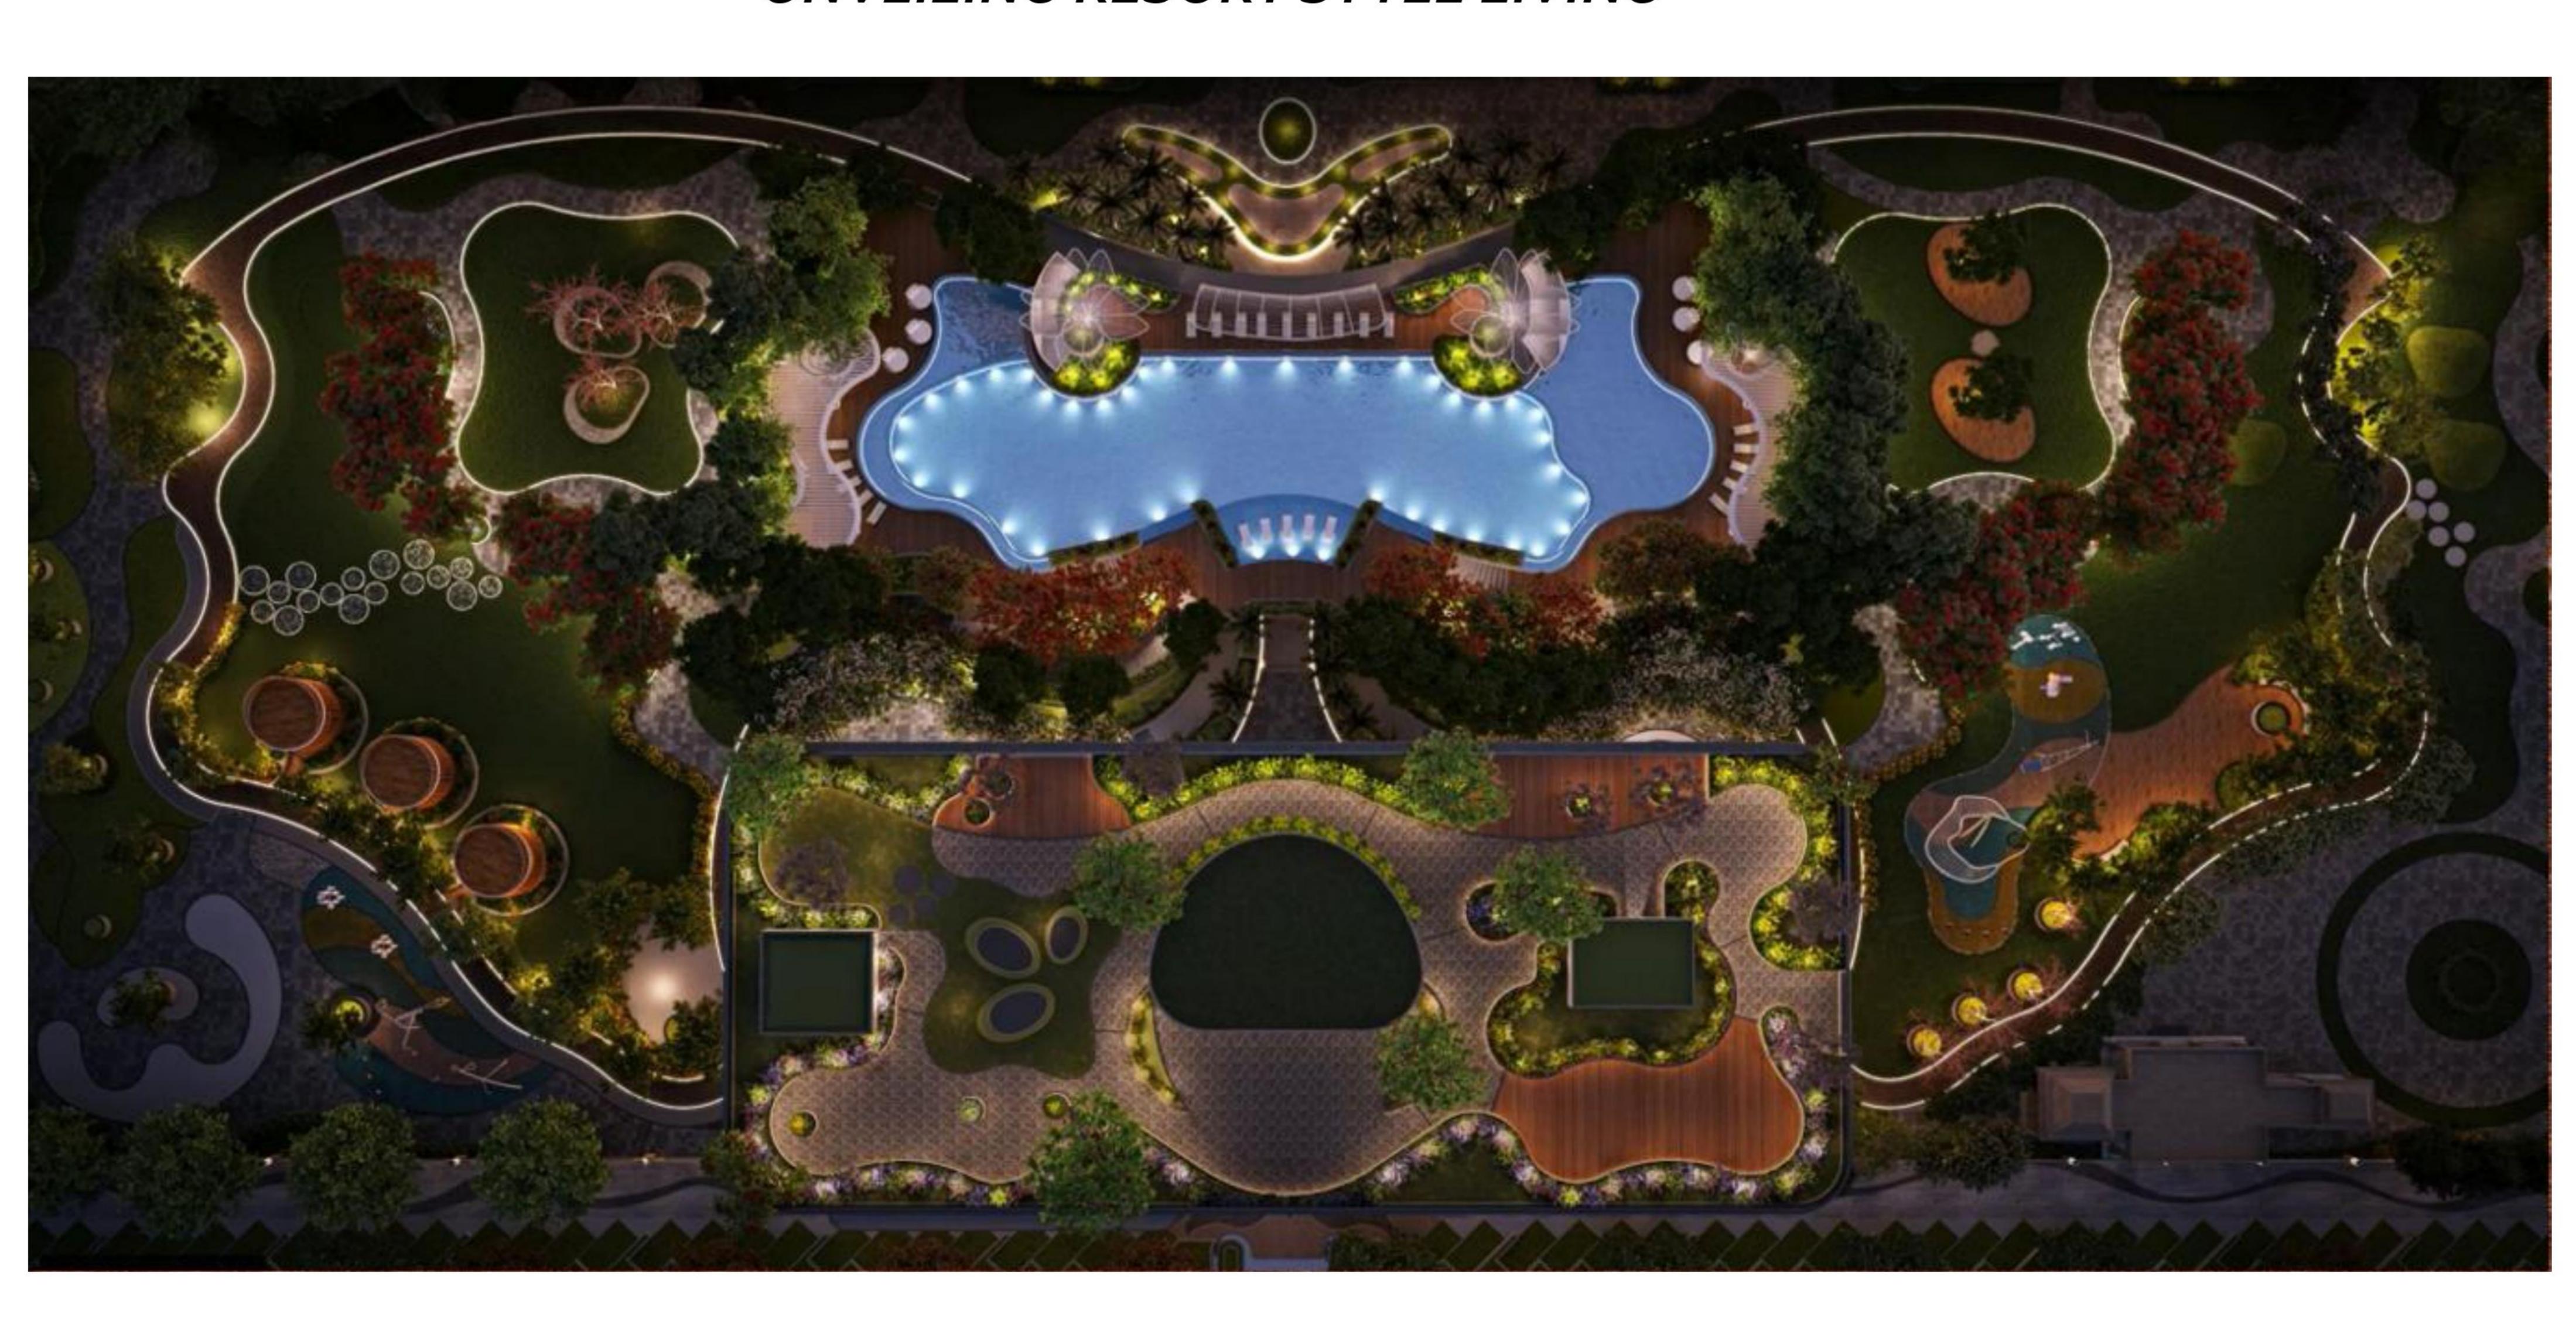

THE ART OF OPULENCE MEET THE MAESTRO OF LUXURY LIVING


The name 'Ochreink' derives inspiration from the color ochre itself, emphasizing an awareness of sustainability and following the principle of always being connected to one's roots.

With over 17 years of professional experience in varied segments, Sachin Chavan has a knack for innovations and ideas in synchronicity with the client's needs. The meticulous detailing in all his projects has brought him recognition not just from his clients but from within the ranks of the Architect community too.

SIGNATURE WORKS:

- Embarcadero Park, Indonesia
- Lexus Guest Experience Center, Mumbai
- Saurashtri Farmhouse, Karjat
- Shopping Mall, Delhi NCR

PROJECT INTERIOR ARCHITECT

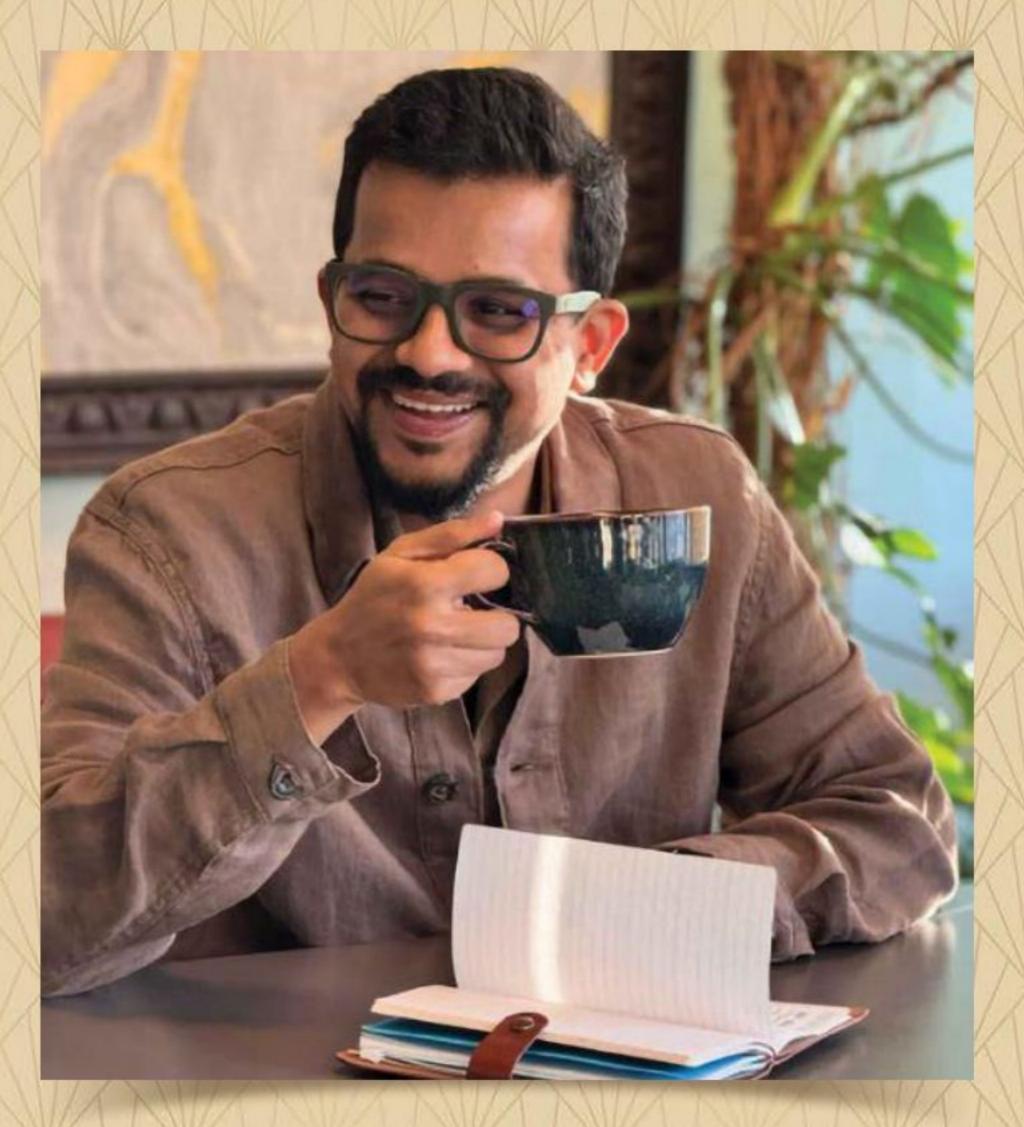

Sachin Chawan
Principal Designer



THE CHENT BRIEF

- THE ARCHITECTURAL LANGUAGE OF THE CLUBHOUSE IS INSPIRED BY ART DECO, WHICH LAID THE FOUNDATION FOR OUR CORE DESIGN CONCEPT, 'ART DEKHO'. THE CONCEPT STAYS TRUE TO THE GEOMETRY, ELEGANCE, AND ORNAMENTAL QUALITY OF THE ORIGINAL ART DECO MOVEMENT.
- THE CLIENT ENVISIONS THE SPACE TO BE CONTEMPORARY AND MODERN, WITH AN EMPHASIS ON CLEAN LINES, CURATED AESTHETICS, AND A SEAMLESS BLEND OF HERITAGE AND INNOVATION.
- AN IMPORTANT DIRECTION WAS TO ENSURE THAT THE LOOK AND FEEL IS FRESH, DYNAMIC, AND "INSTAGRAM-WORTHY" MAKING EACH CORNER VISUALLY APPEALING AND SOCIALLY SHAREABLE. FROM MATERIAL SELECTION TO SPATIAL PLANNING, THE FOCUS REMAINS ON CREATING A NEW-AGE EXPERIENCE THAT BALANCES STYLE, COMFORT, AND CULTURE.





ONE CLUB. INFINITE WORLDS.

A fusion of Sports. Wellness. Fun. Zen. Entertainment and beyond.



Spread across 8 Lifestyle Zones

THE CONCOURSE

THE SPORTS PAVILION

THE FUN FRONTIER

THE GRAND AFFAIR

THE IDEA STUDIO

THE VITALITY HUB

THE ARTISTRY ATRIUM

REJUVENATION BAY
(The Calm Corner)


CLUB TERRACE

Explore
the universe of Club,
zone by zone!


The Canvas of Art Dekho

THESE MATERIALS FORM THE CONSISTENT DESIGN THREAD ACROSS THE CLUBHOUSE

TIMELESS, TACTILEAND ROOTED IN CONTEXT.

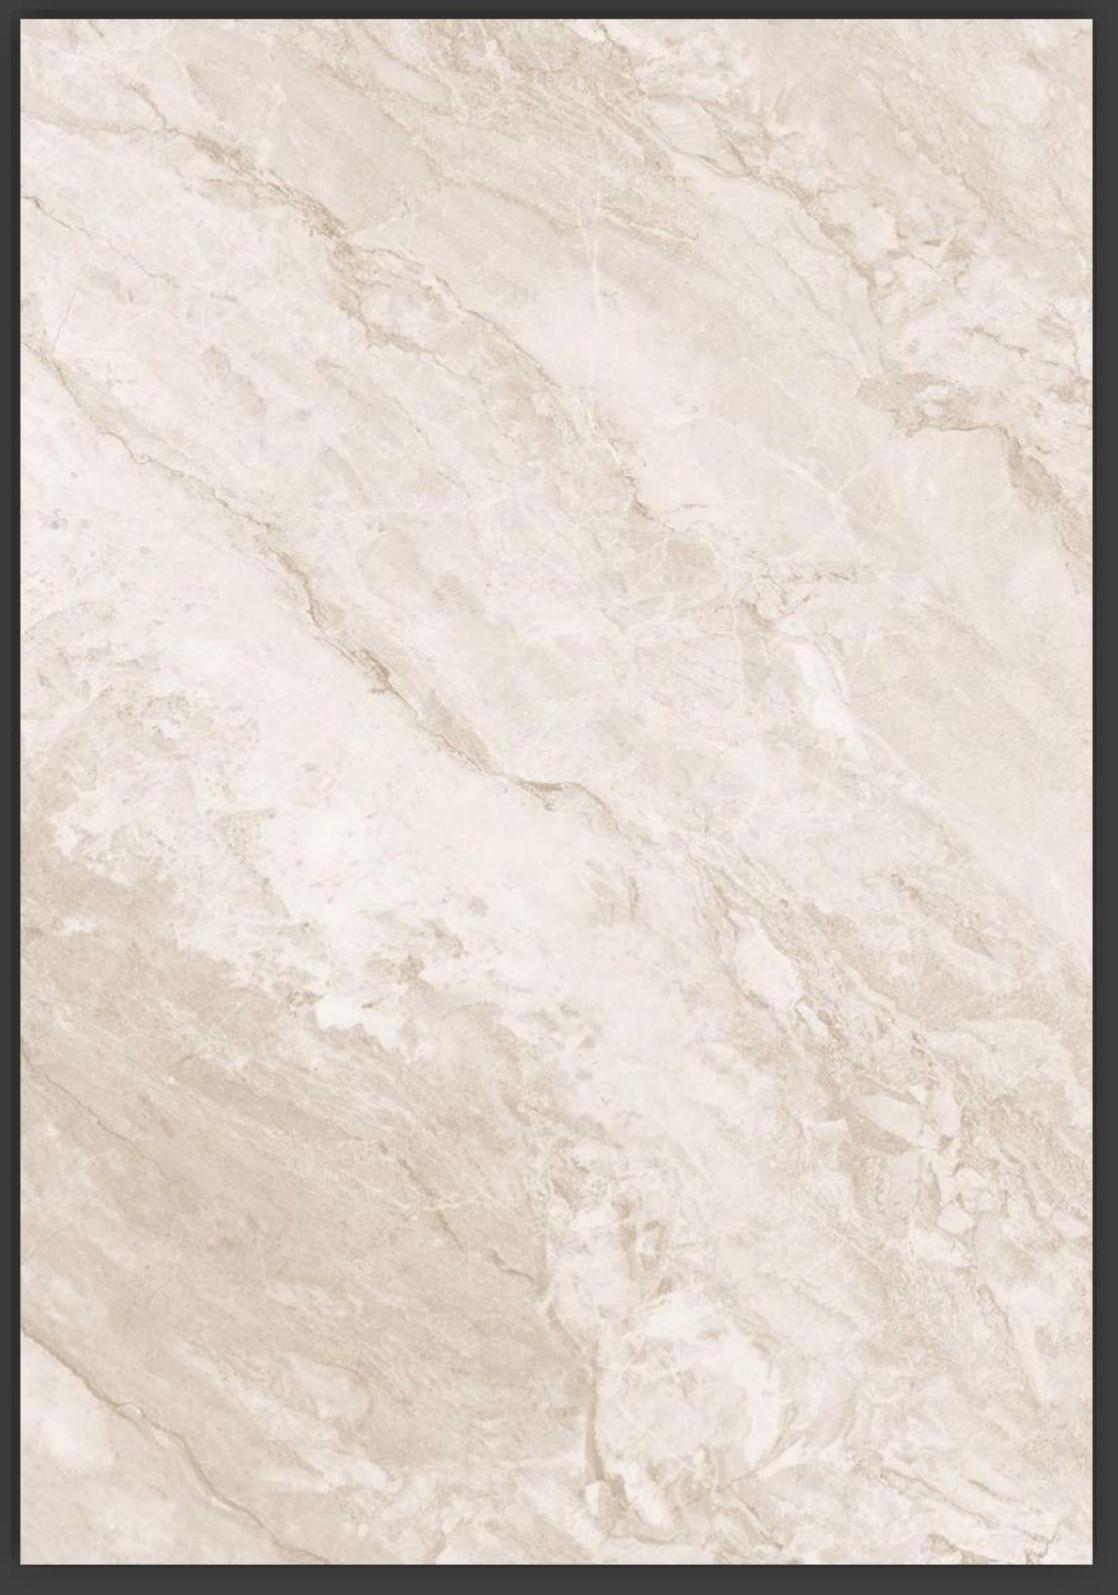



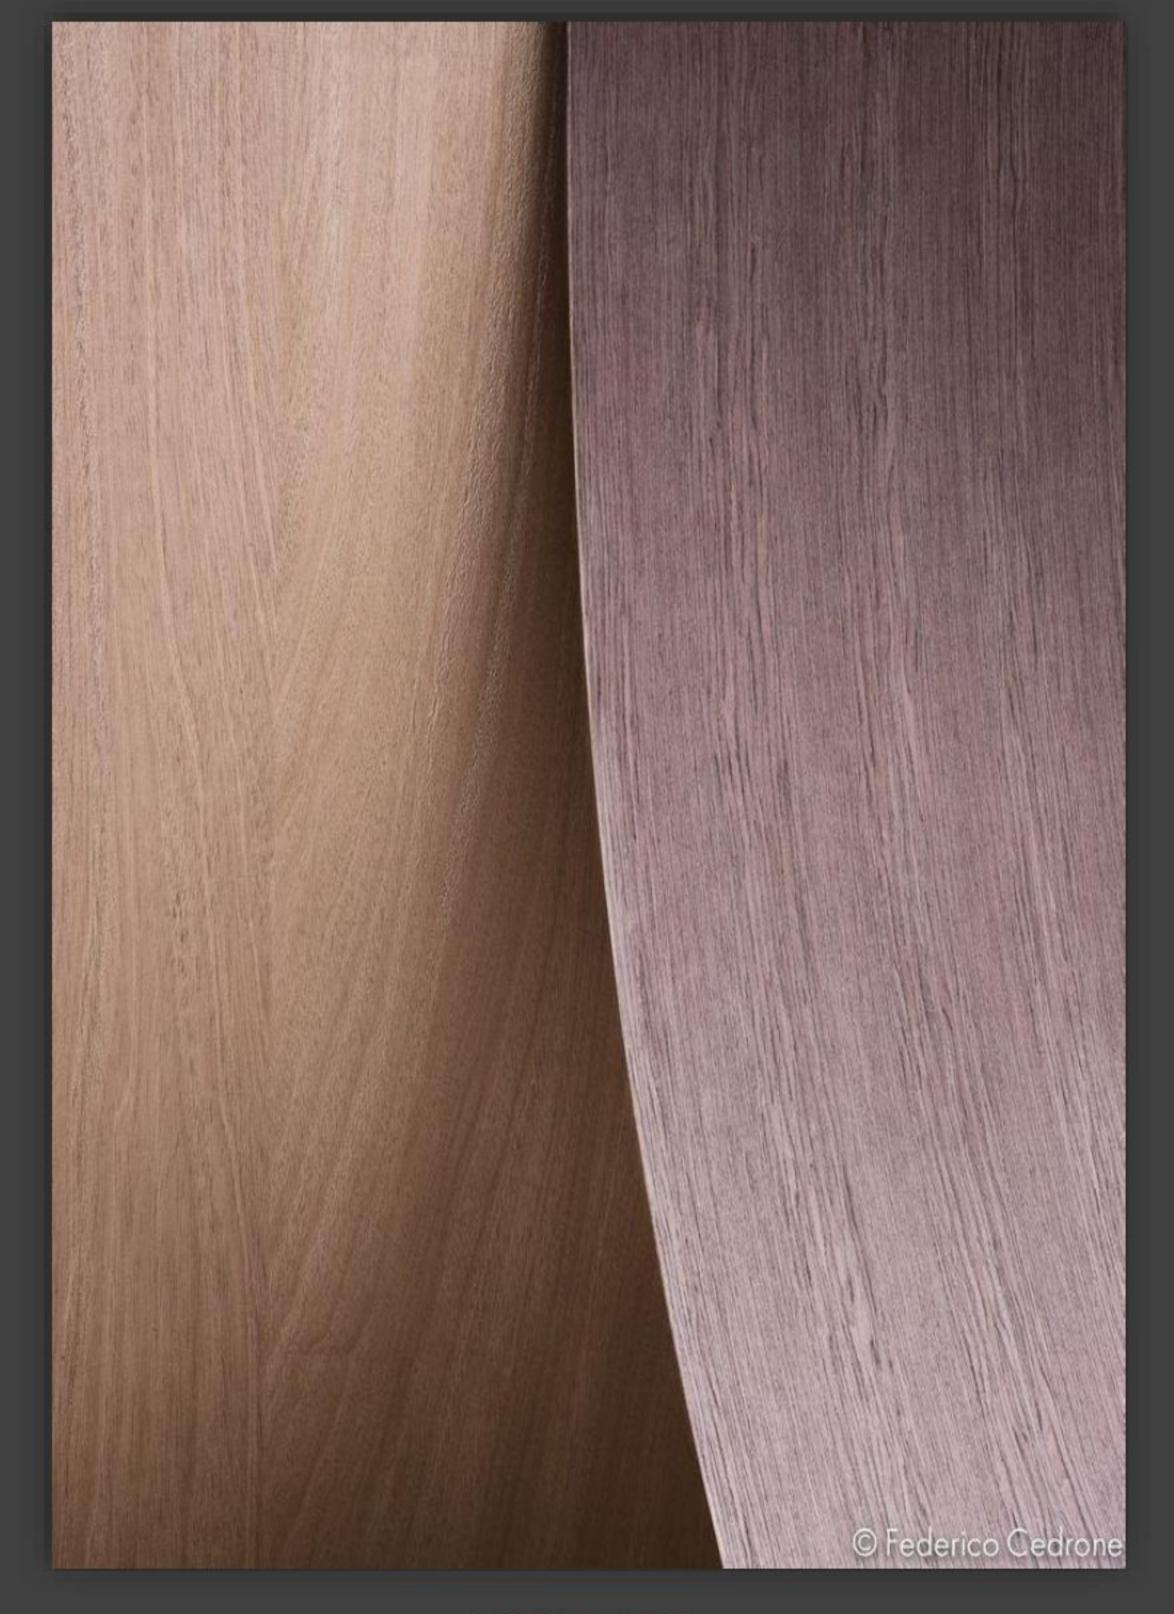

FLOORING- MARBLE

METAL

VENEER

THE CONCOURSE

The grand welcome zone.
Features an elegant,
double-height reception
lobby, high-speed lifts, and
staircase highlighted by the
signature Art Gallery, the
Concourse transforms
architecture into art.








Signature details that make the scroll stop.

THESE ARTISTIC TOUCHES ARE WHAT TRANSFORM THE SPACE FROM BEAUTIFUL TO ICONIC.



SCULPTED LIGHTS

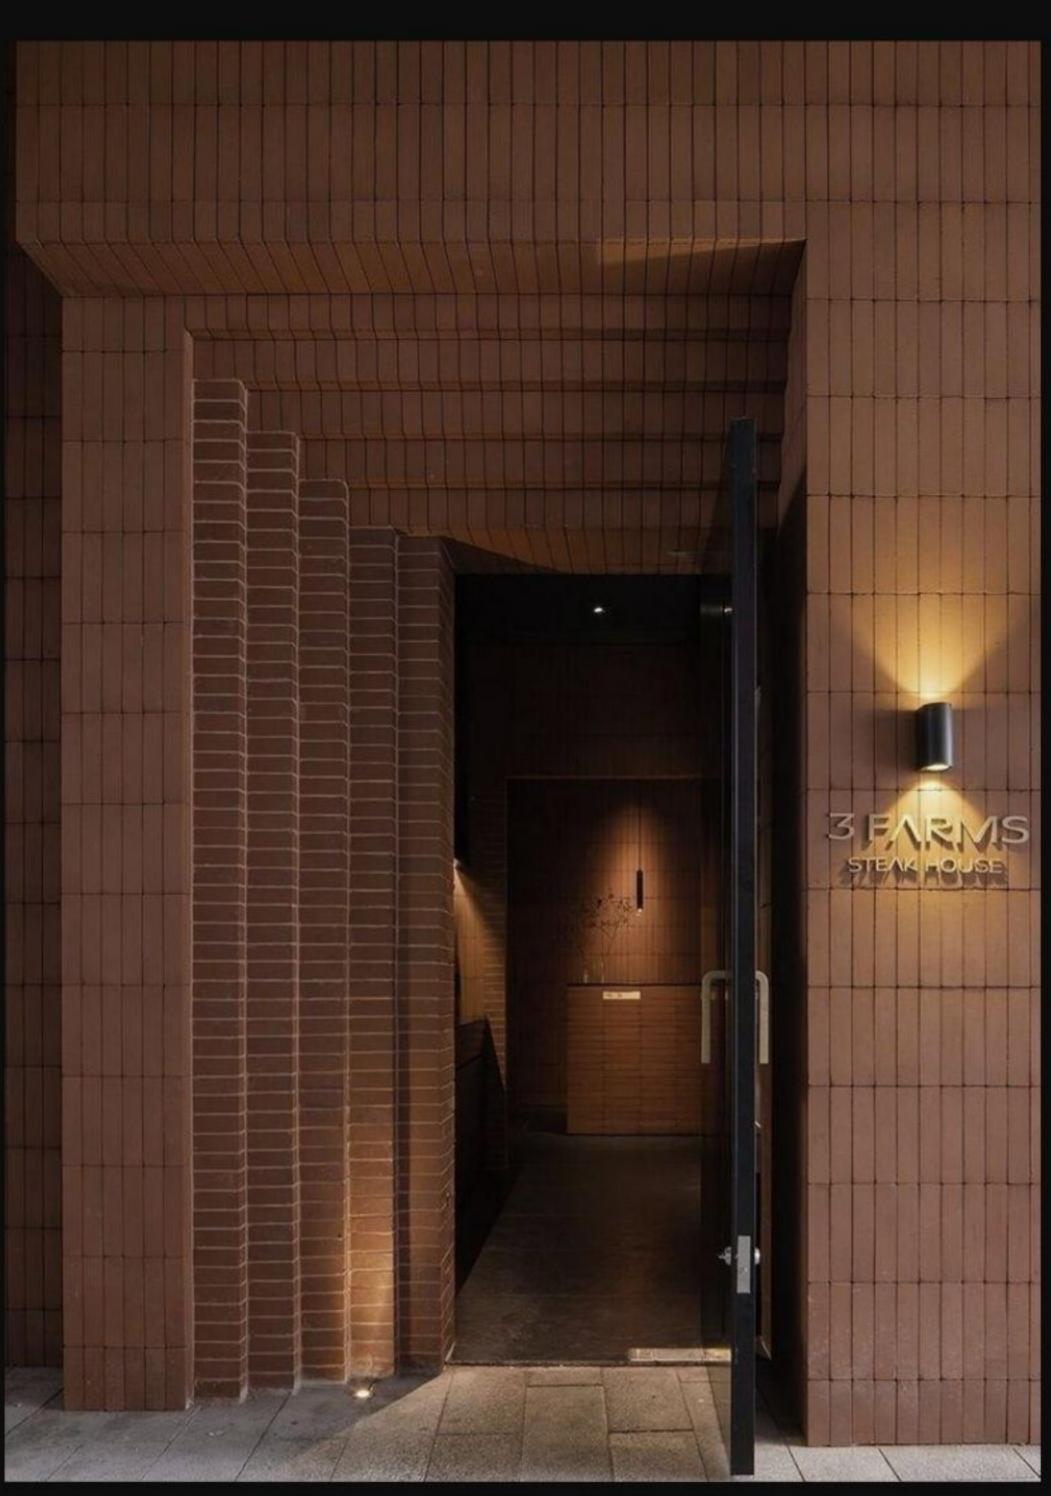

RE-IMAGINED DOORS




MATERIAL PLAY

EACH DESIGNED TO SURPRISE, INSPIRE, AND BE SHARED.




The lobby is where style and space meet. Here, you'll find artistic furniture that adds character and a spacious environment that makes everyone feel instantly comfortable. the moment you walk in.

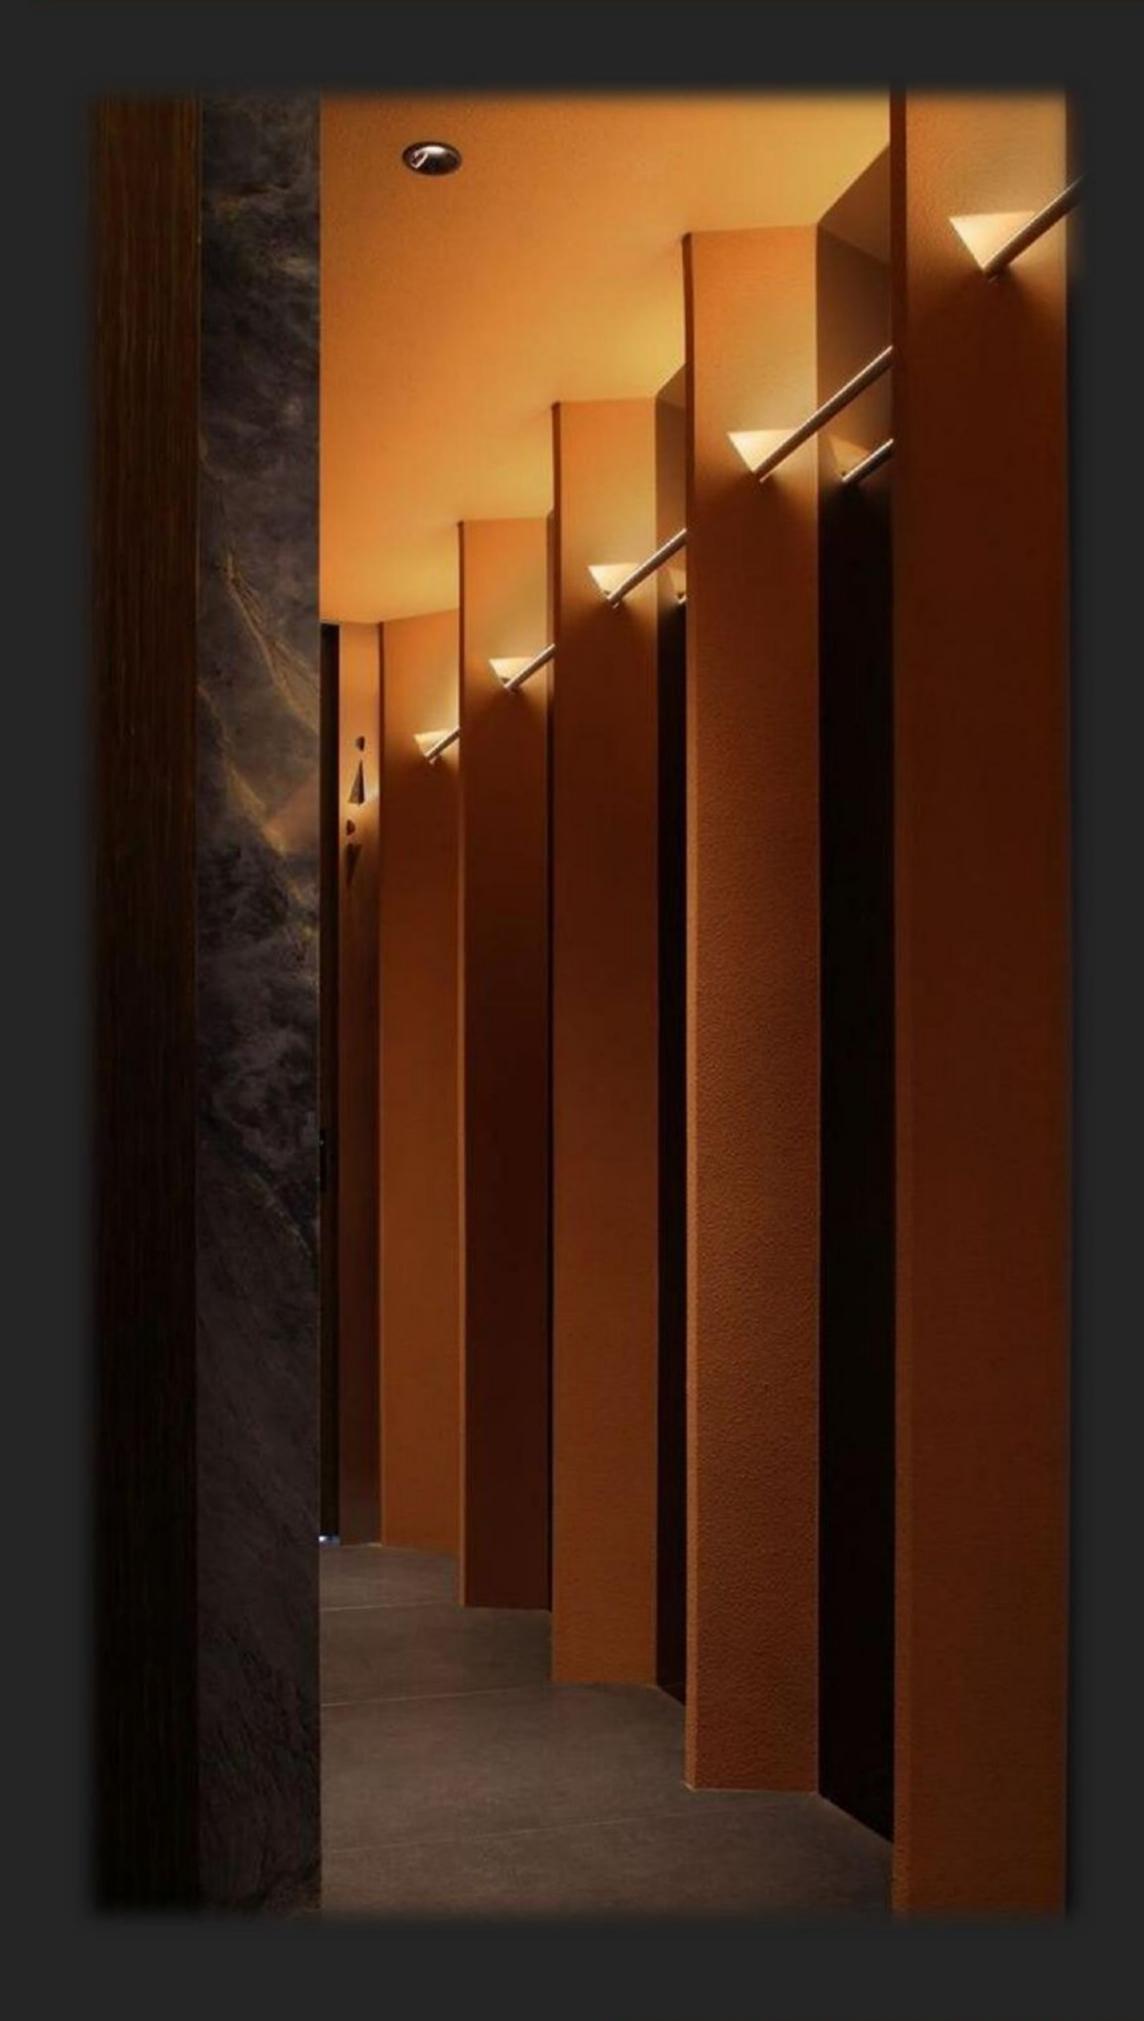





Each lobby is designed as a portal, the first frame that sets the tone for what lies ahead. Whether you're heading to a different zone or taking a moment to pause,

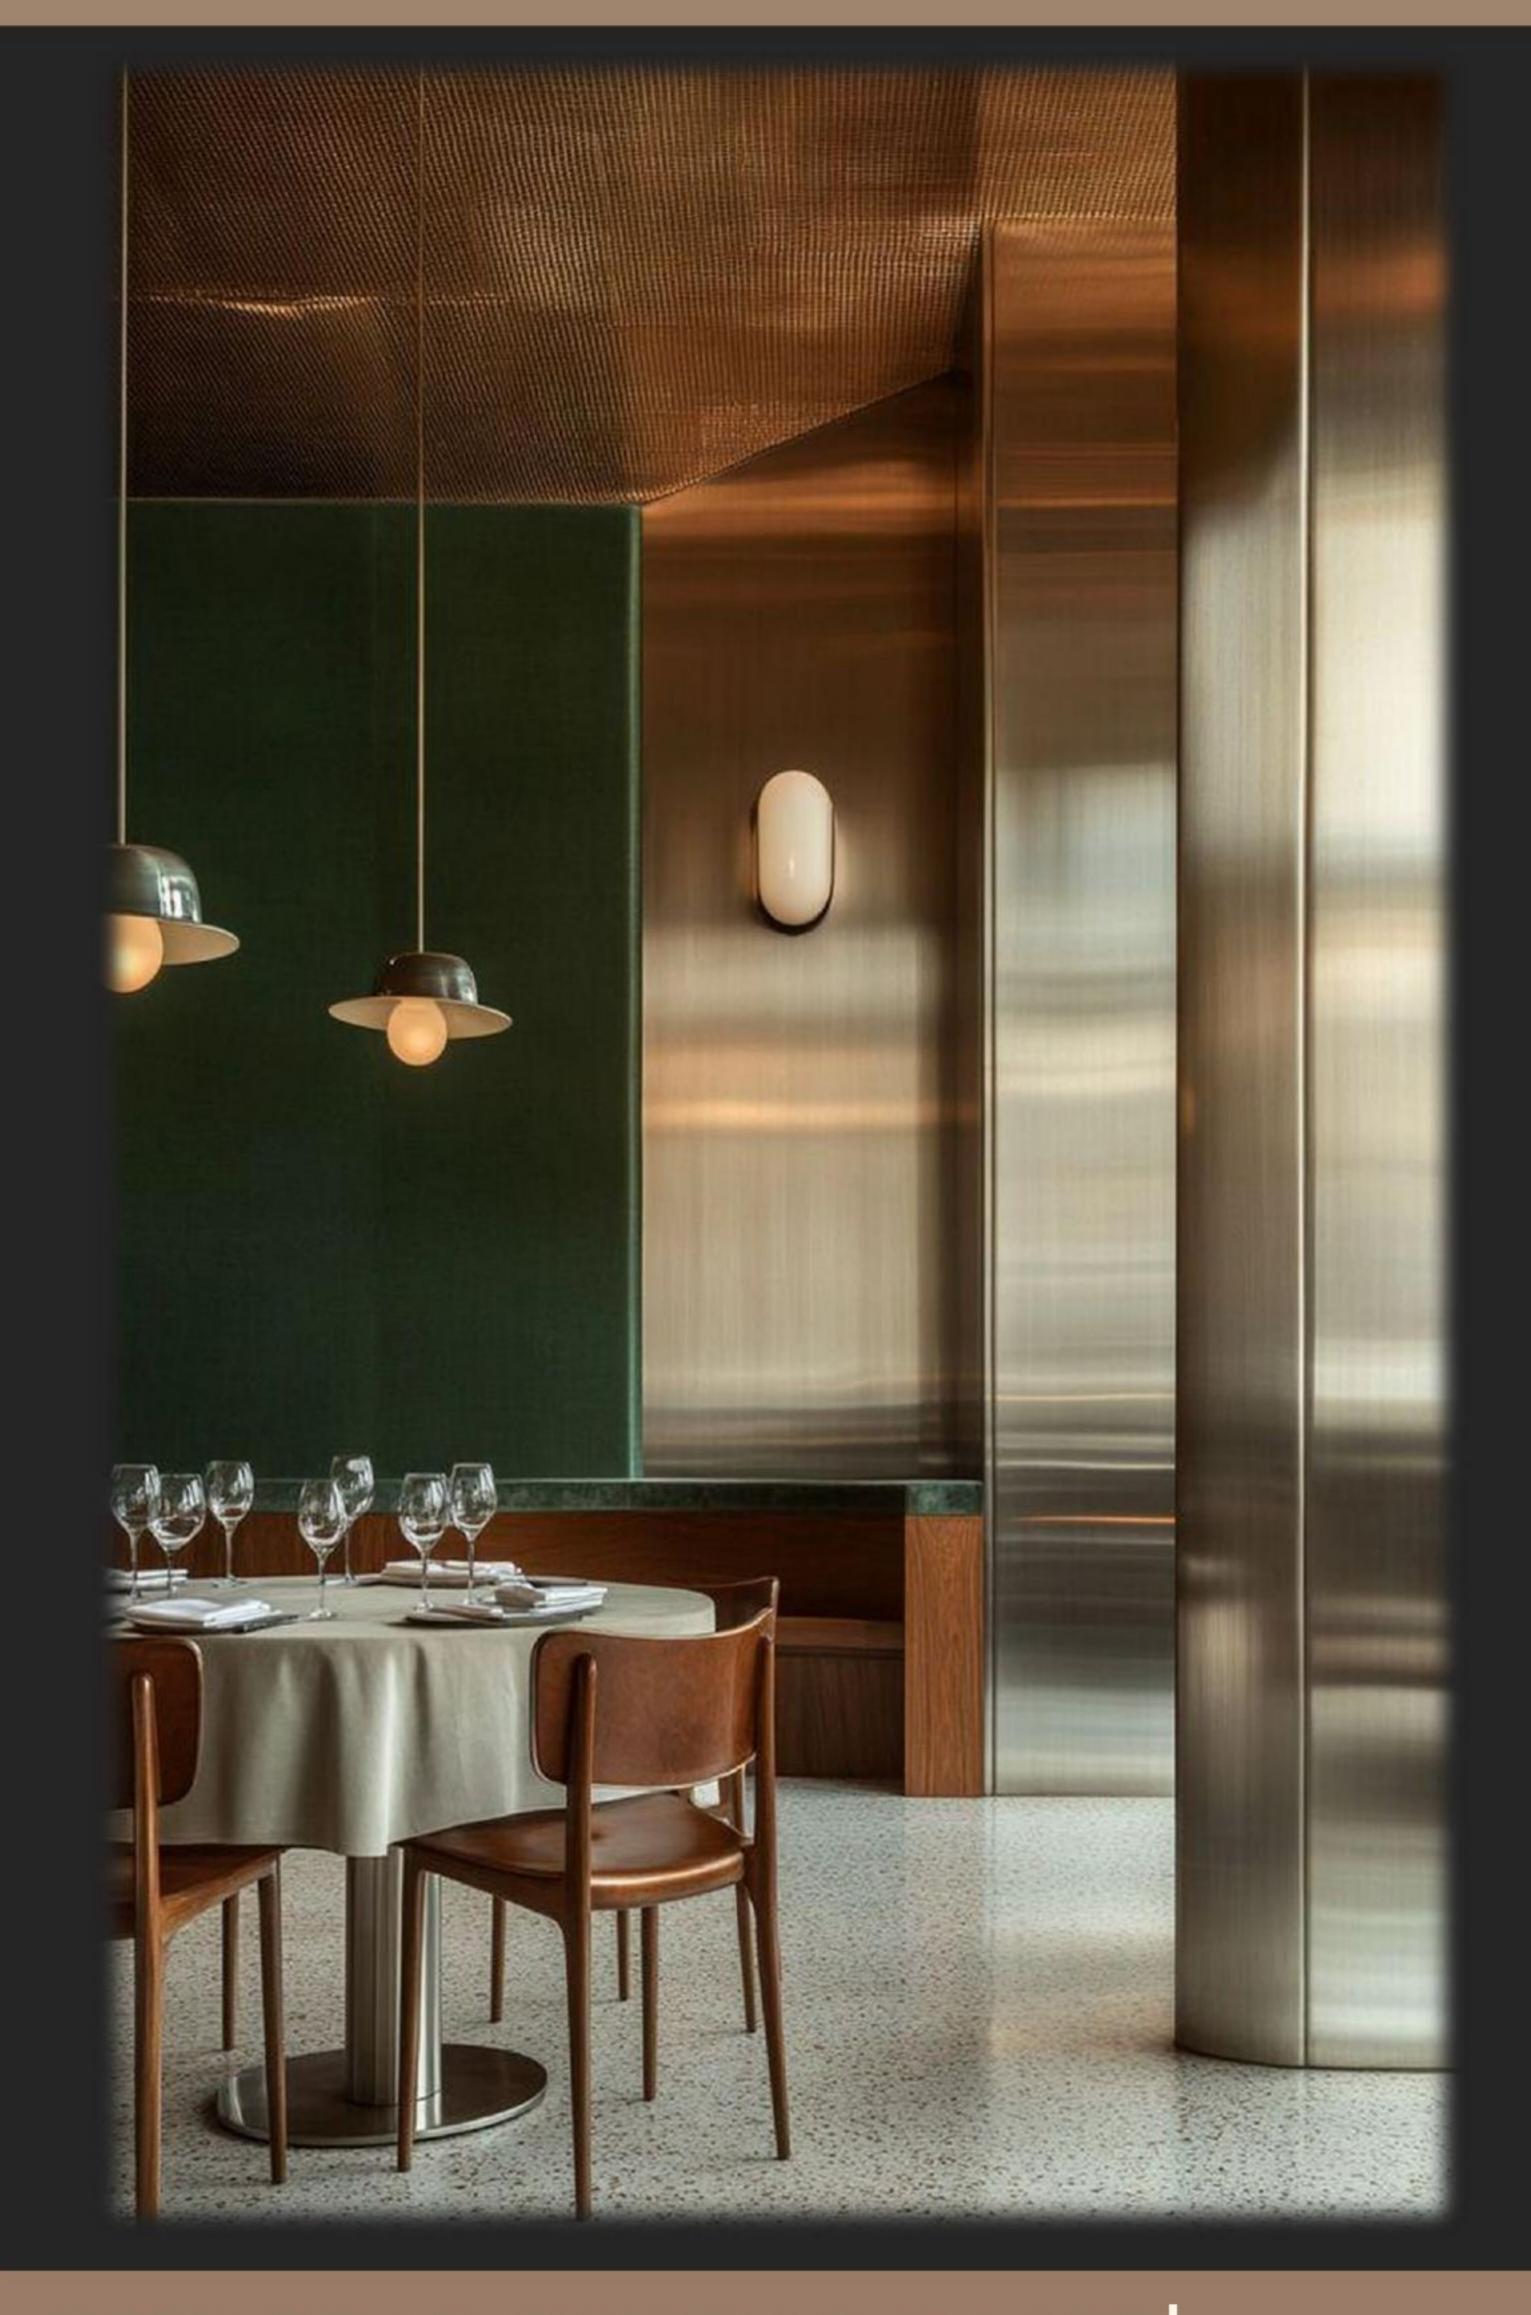




The restaurant shines with gold and green, colors that radiate warmth and balance. This perfect pairing turns every meal into an experience that feels both vibrant and comforting.




The co-working space is designed for work-from-home employees and anyone seeking a fresh, inspiring environment.


Entertainment Zone

The Entertainment Zone brings together an incredible lineup; arcade, karaoke, jam room, chess room, billiards room, golf simulator, game simulator, cards room, theater, and bowling alley. Each area is thoughtfully designed with a unique and artistic touch, creating immersive experiences that combine fun, energy, and style.

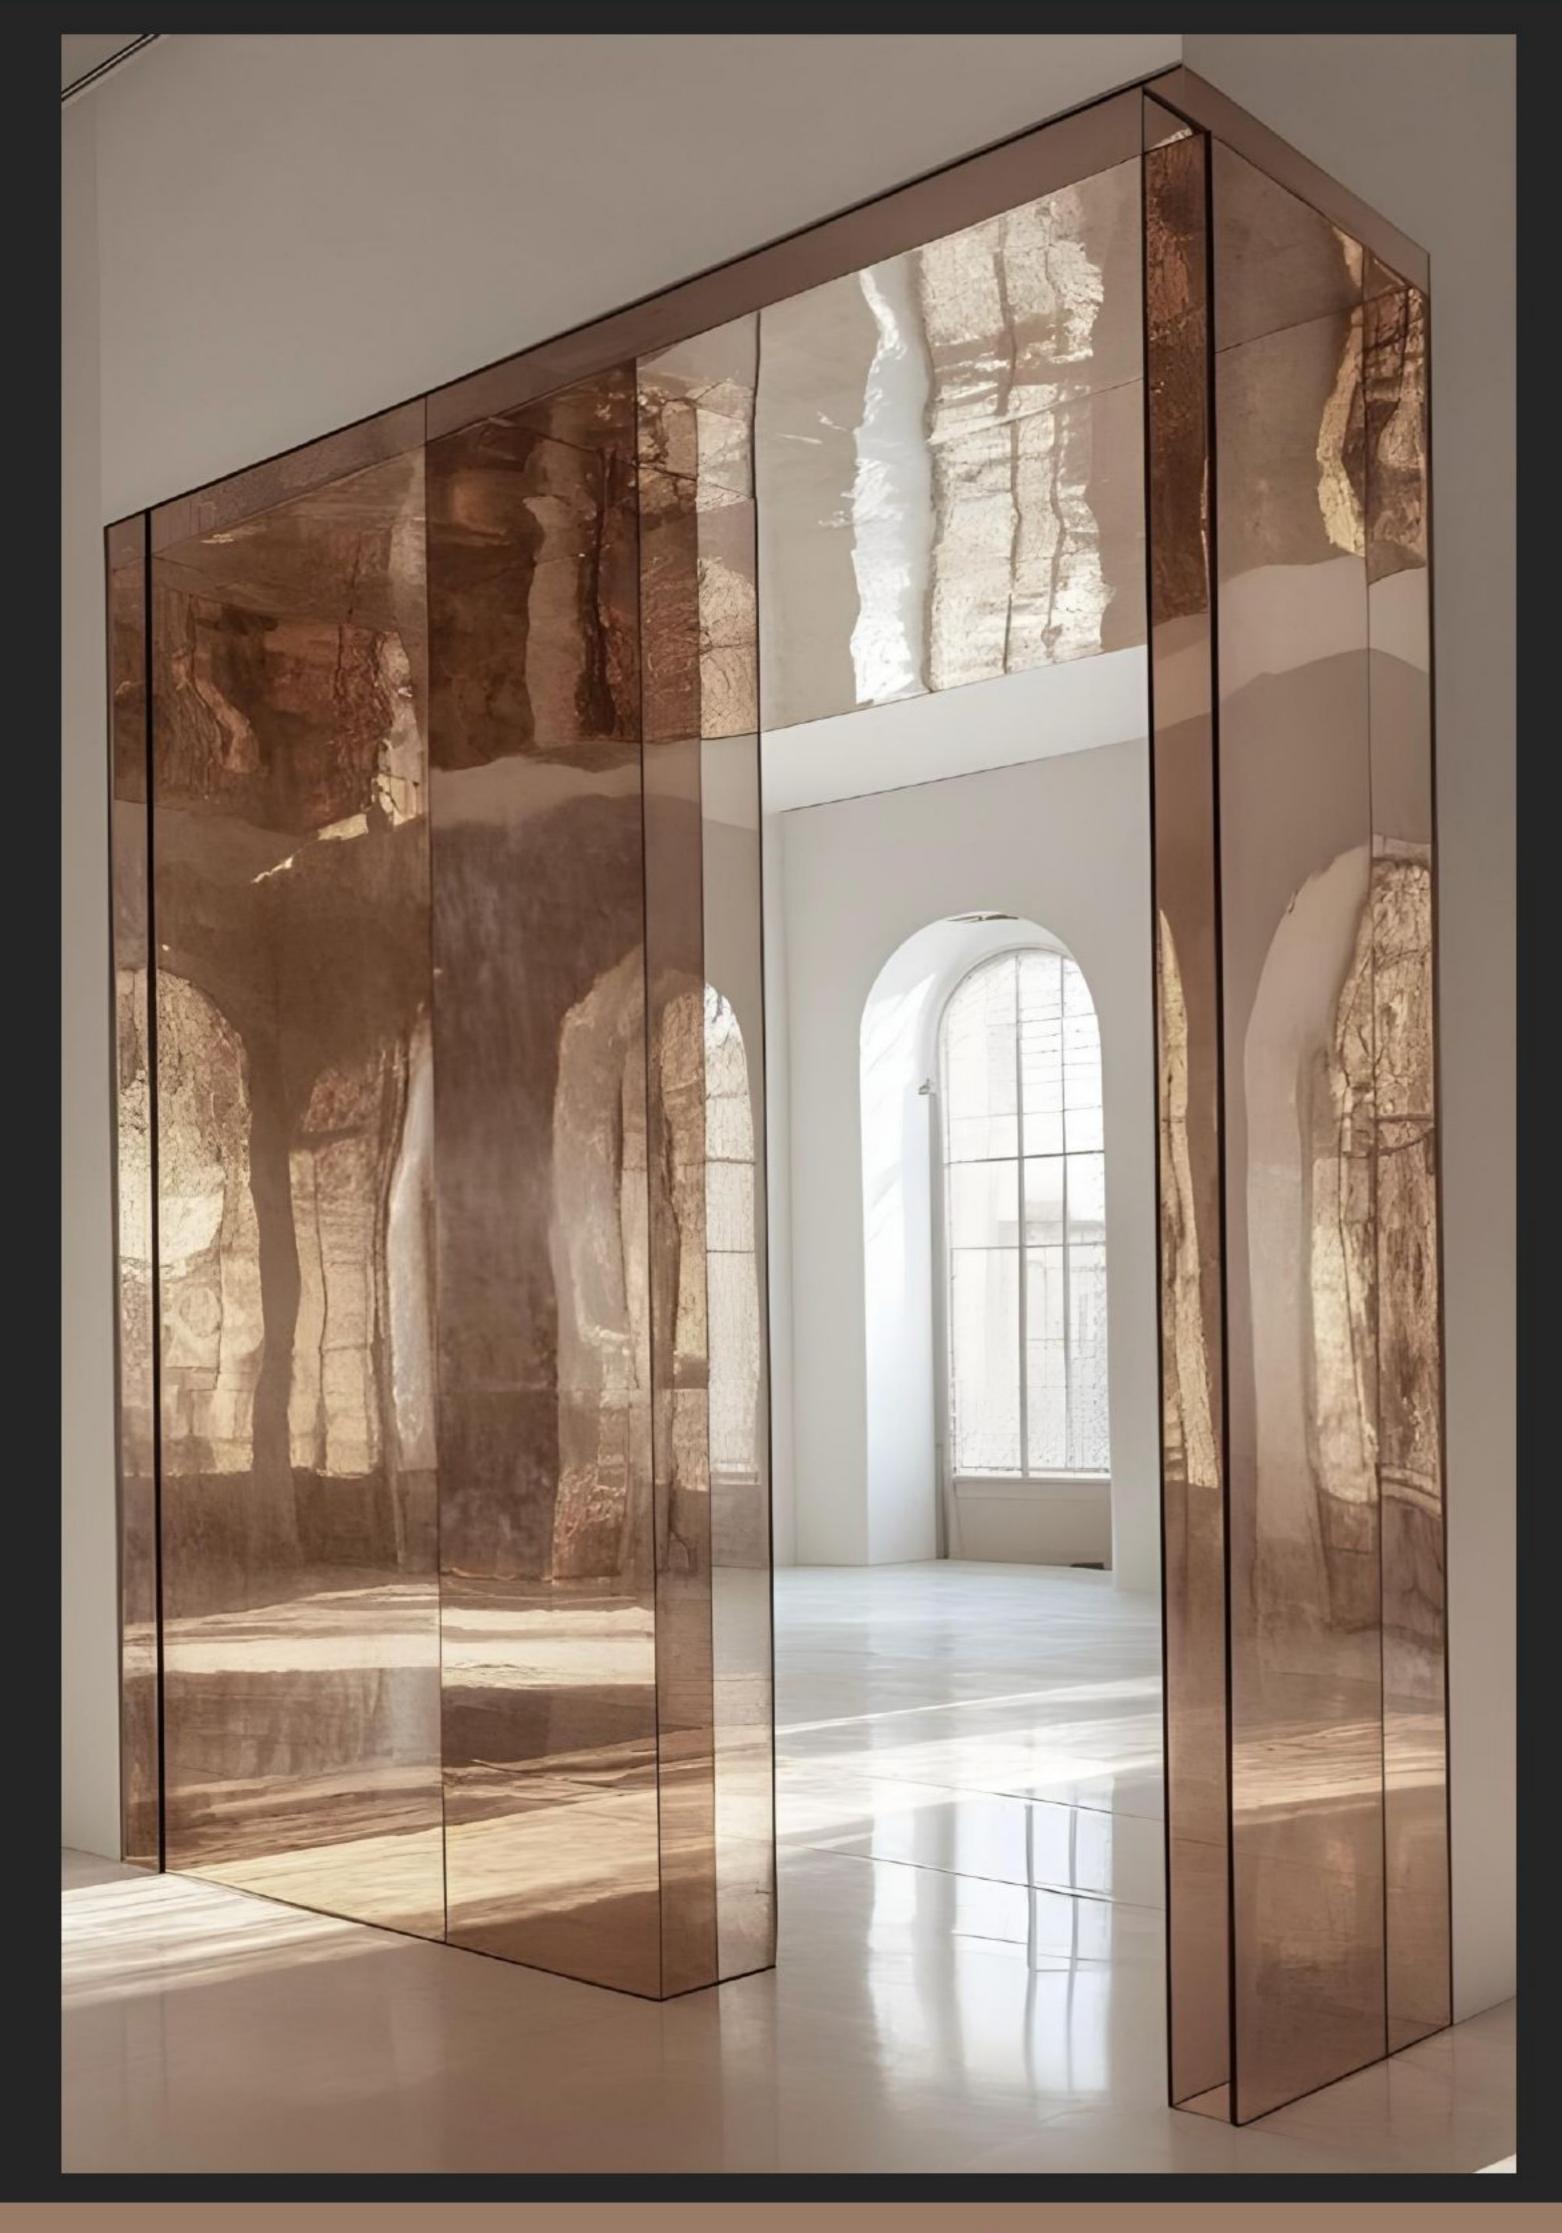

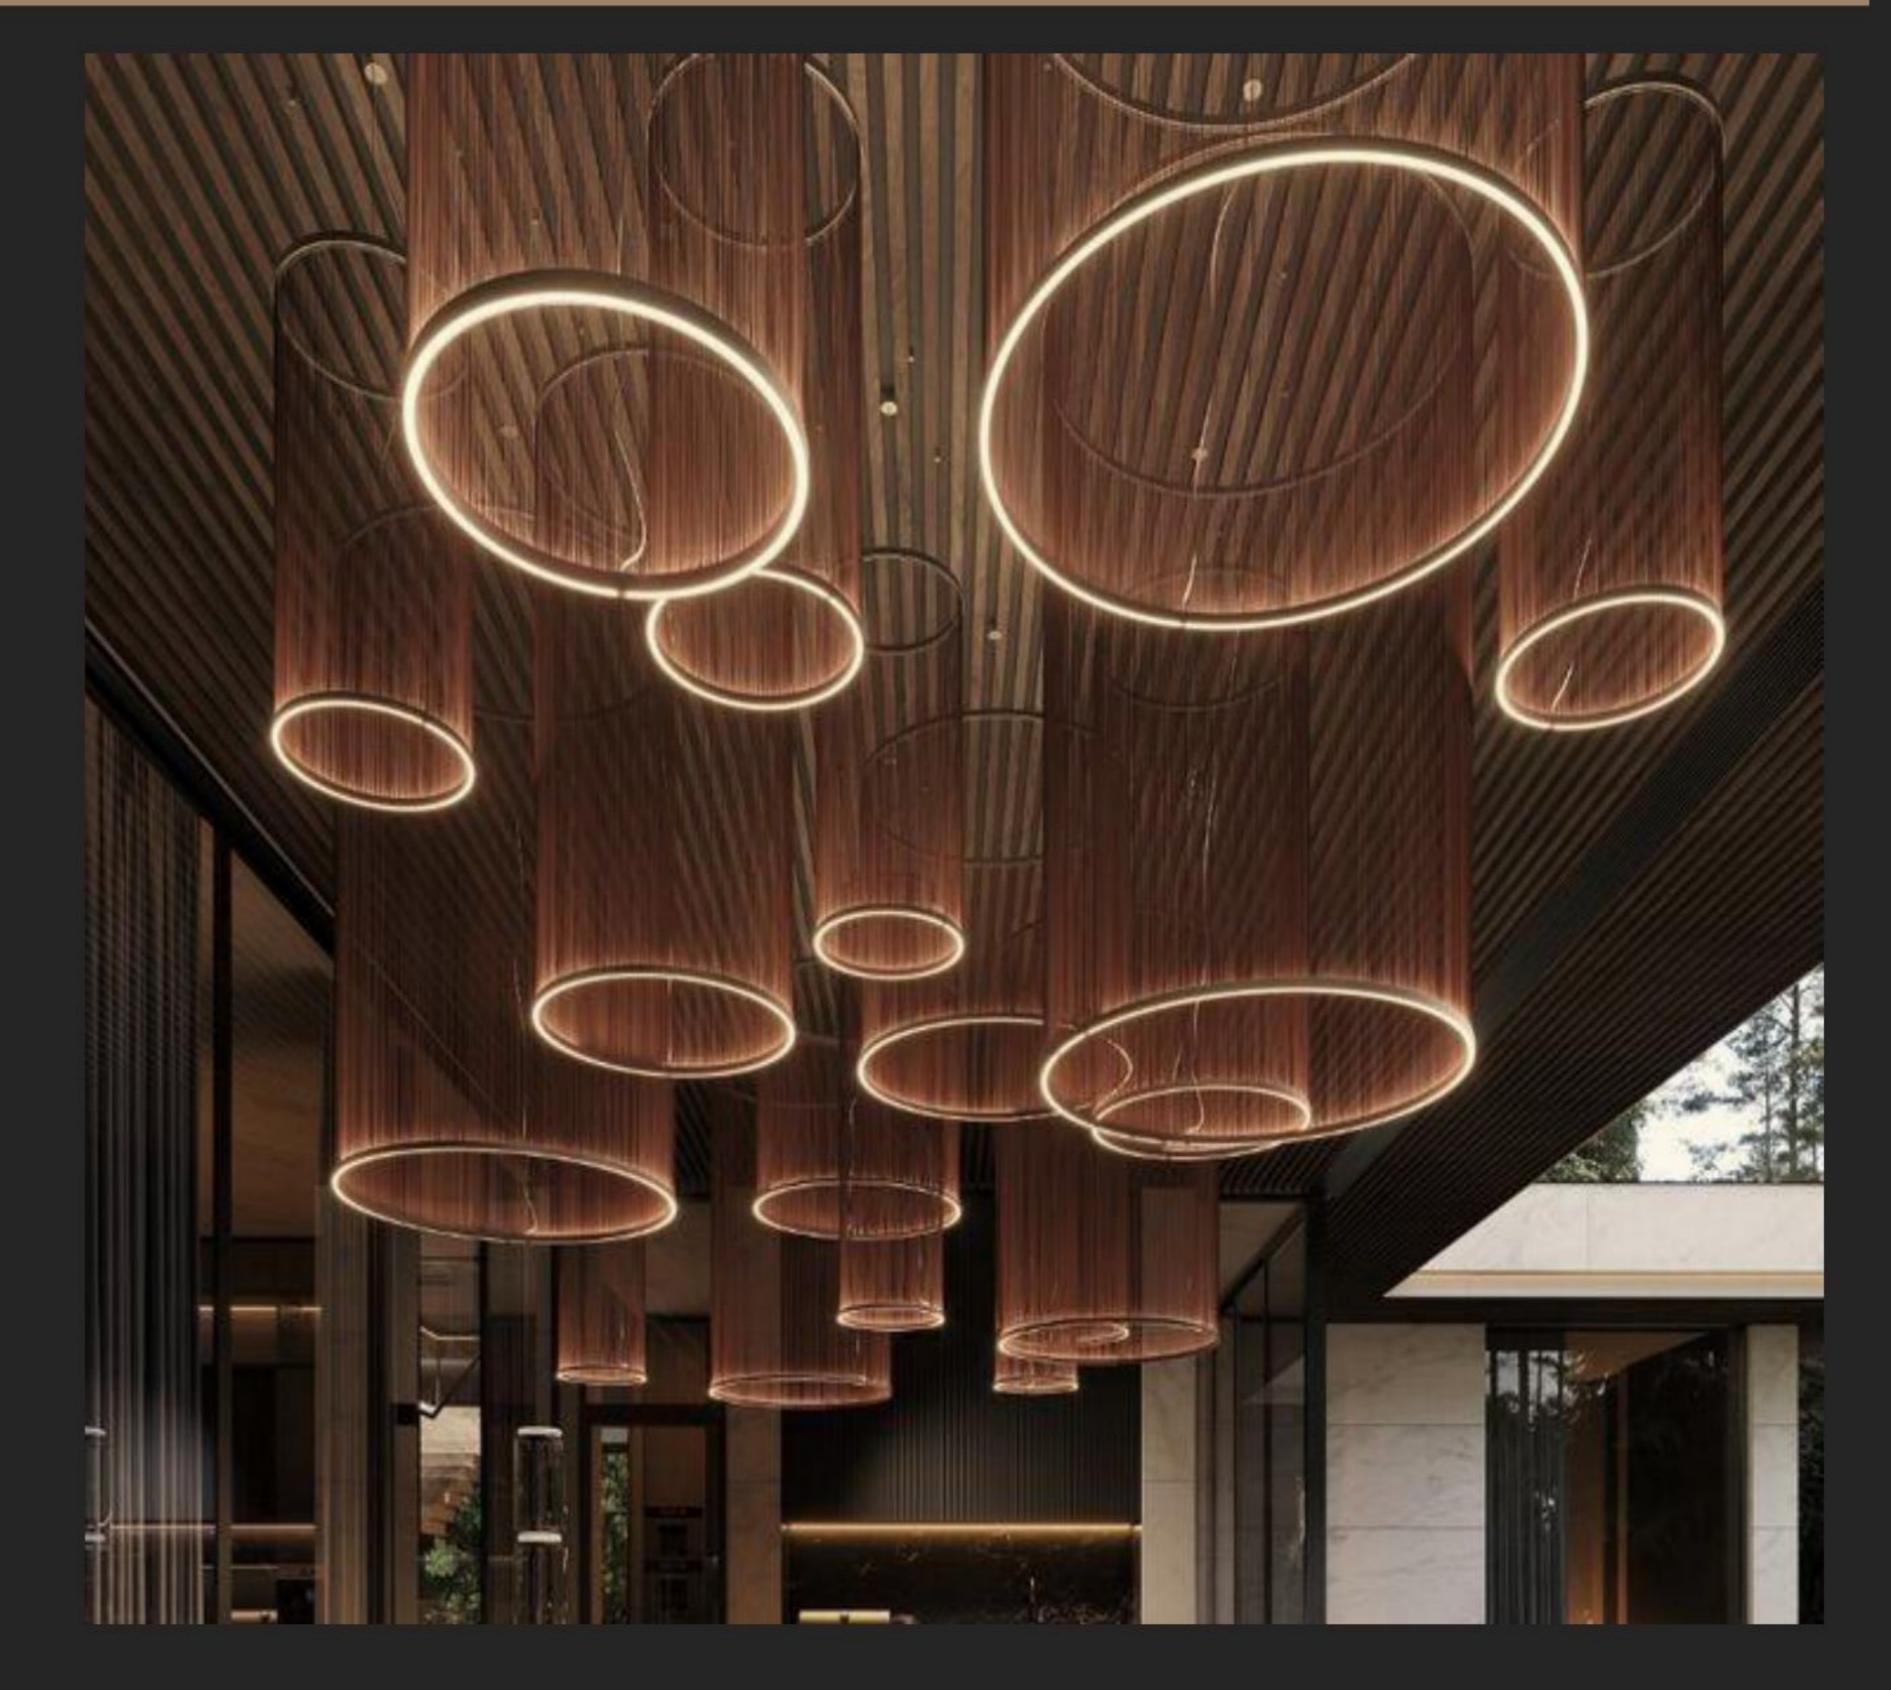

We enter the arcade through a playful, unique portal, where freestyle circular suspended ceiling lights set the mood. The atmosphere is lively and inviting, blending fun and design seamlessly.

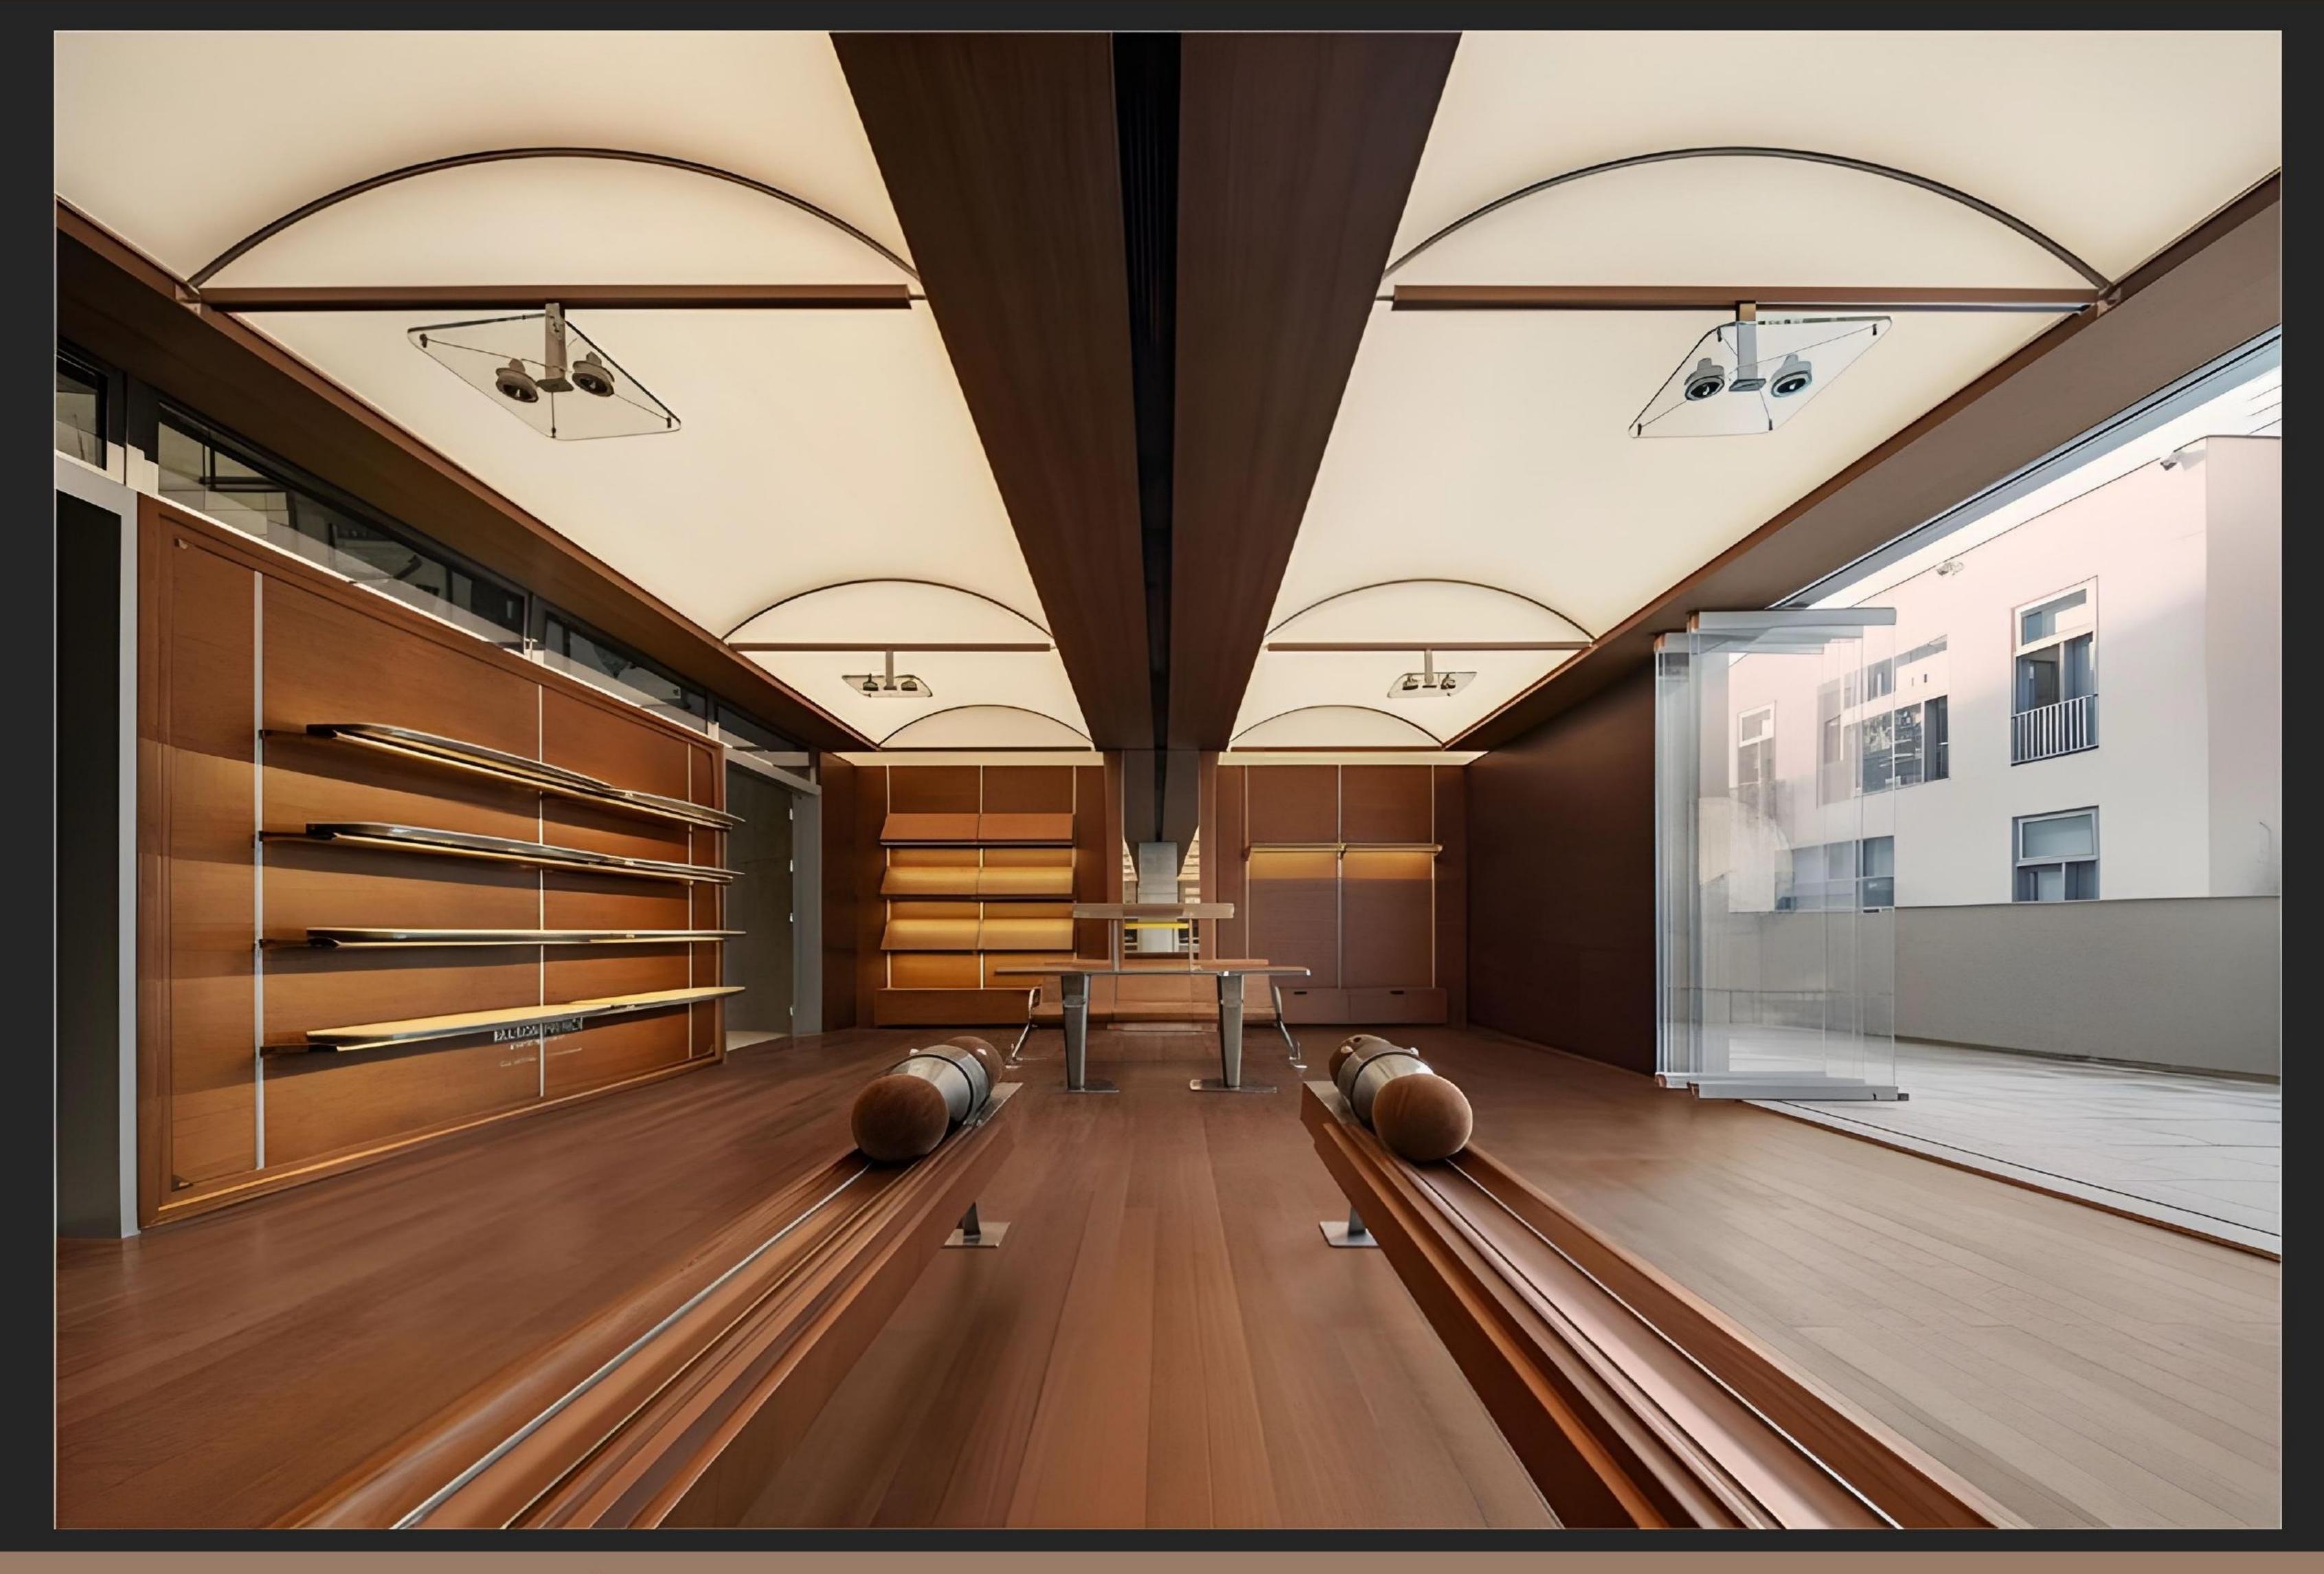







STONEGREY Stone Grey symbolizes strength, stability, and resilience; perfect for a space driven by performance and movement.

The Game On Gallery

The Game On Gallery brings together all your favorite sports and games – with a badminton court, squash court, pickleball court, table tennis room, and smash cricket area. It's a dynamic zone designed for endless fun and competition.